


SCALE:
1" = 20' HORIZ.
1" = 1' VERT.

SECTION NO.	COUNTY HIGHWAY	COUNTY	SHEET OF SHEETS
06-00092-02-PV	22	ST. CLAIR	29 OF 63
FHWA REG. NO. 7	ILLINOIS	ARA-5011(297)	
FEDERAL AID PROJECT	CONTRACT # 97415		

PROFILE VIEW - LEFT SIDE

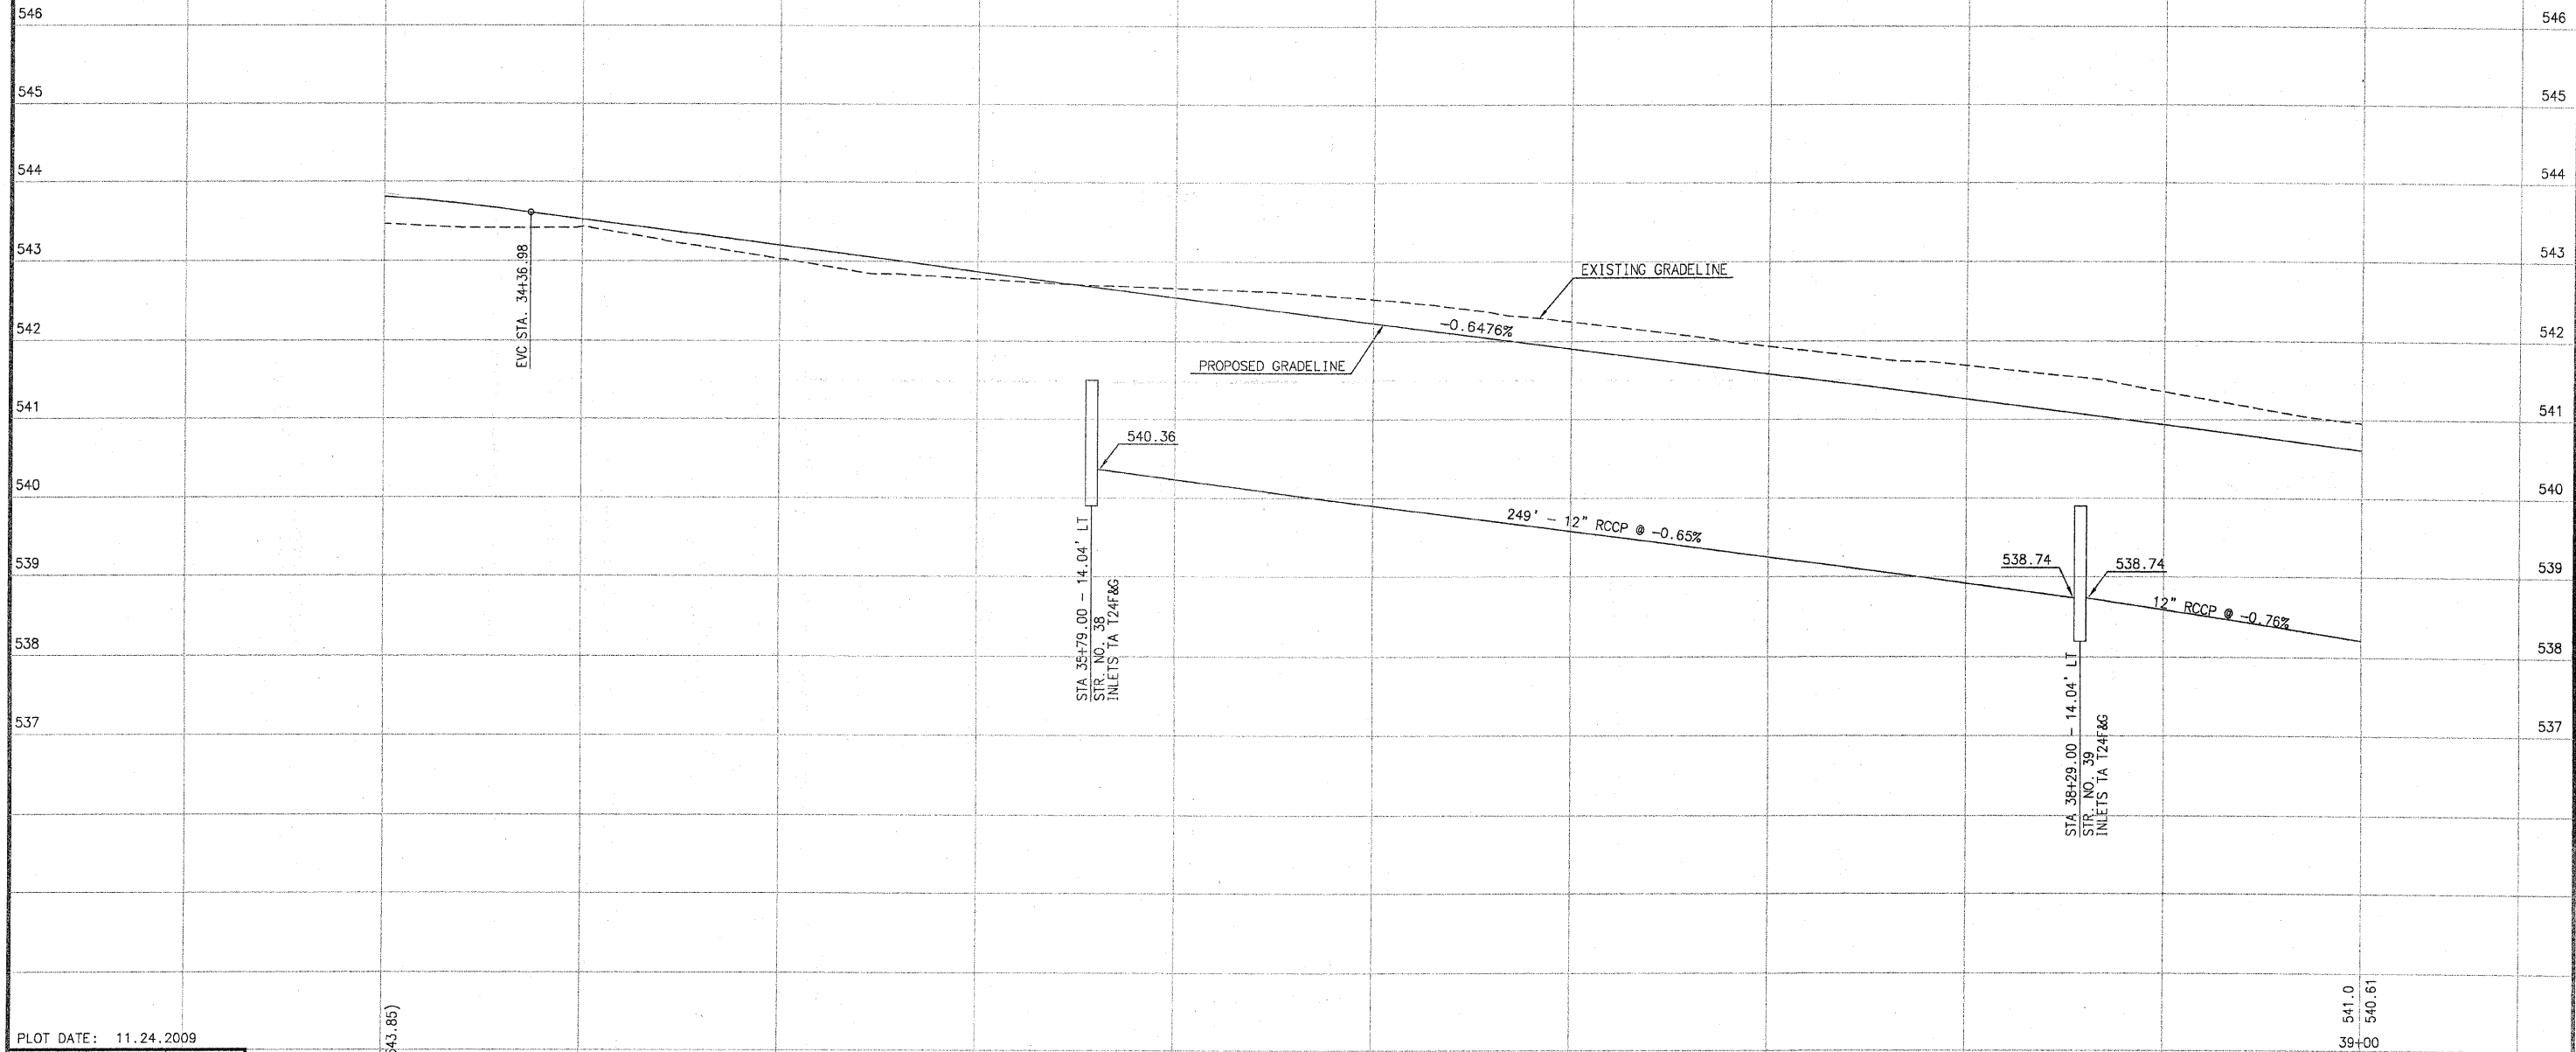

PLOT DATE: 11.24.2009

	INITIALS	DATE
DESIGNED	R GEORGEN	04/08
CHECKED	T HOLDENER	12/08
DRAWN	R GEORGEN	04/08
CHECKED	T HOLDENER	12/08

PREPARED BY ST. CLAIR COUNTY HIGHWAY DEPARTMENT

543.5
543.81 (543.85)
34+00

543.0
543.20
35+00

542.8
542.88

542.7
542.56
36+00

542.5
542.23

542.2
541.91
37+00

541.9
541.58

541.7
541.26
38+00

541.4
540.94

541.0
540.61
39+00

LEFT SIDE