
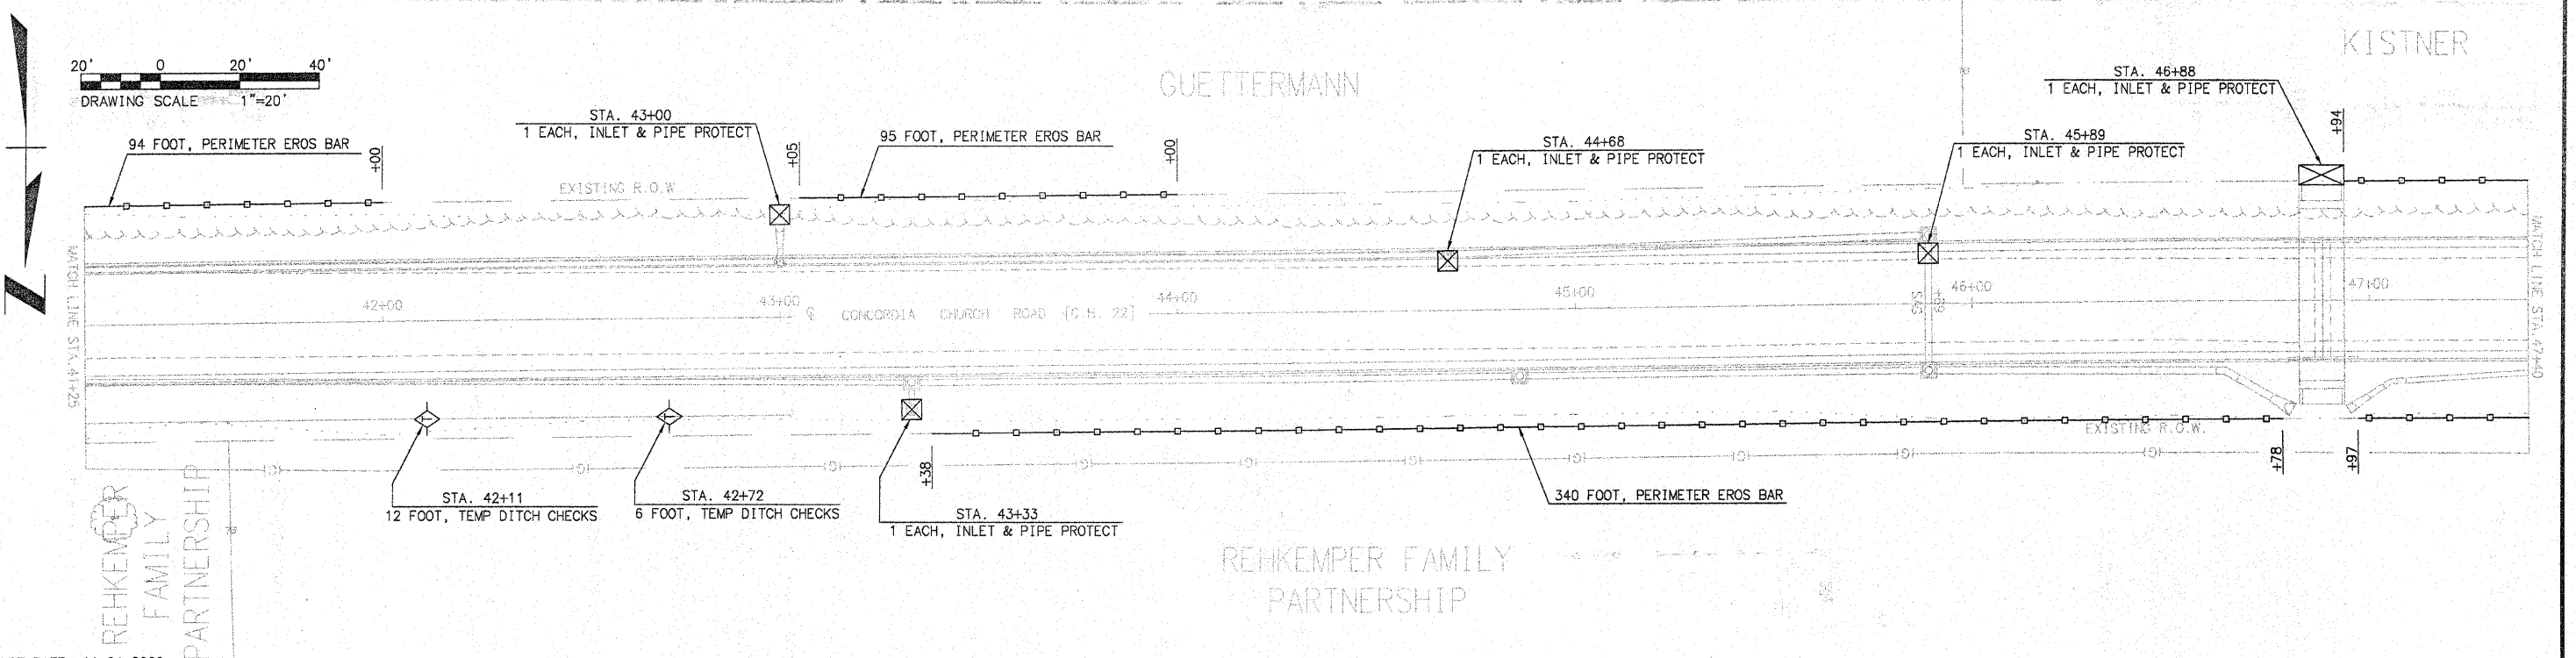
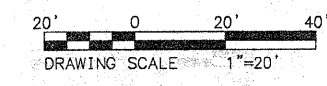
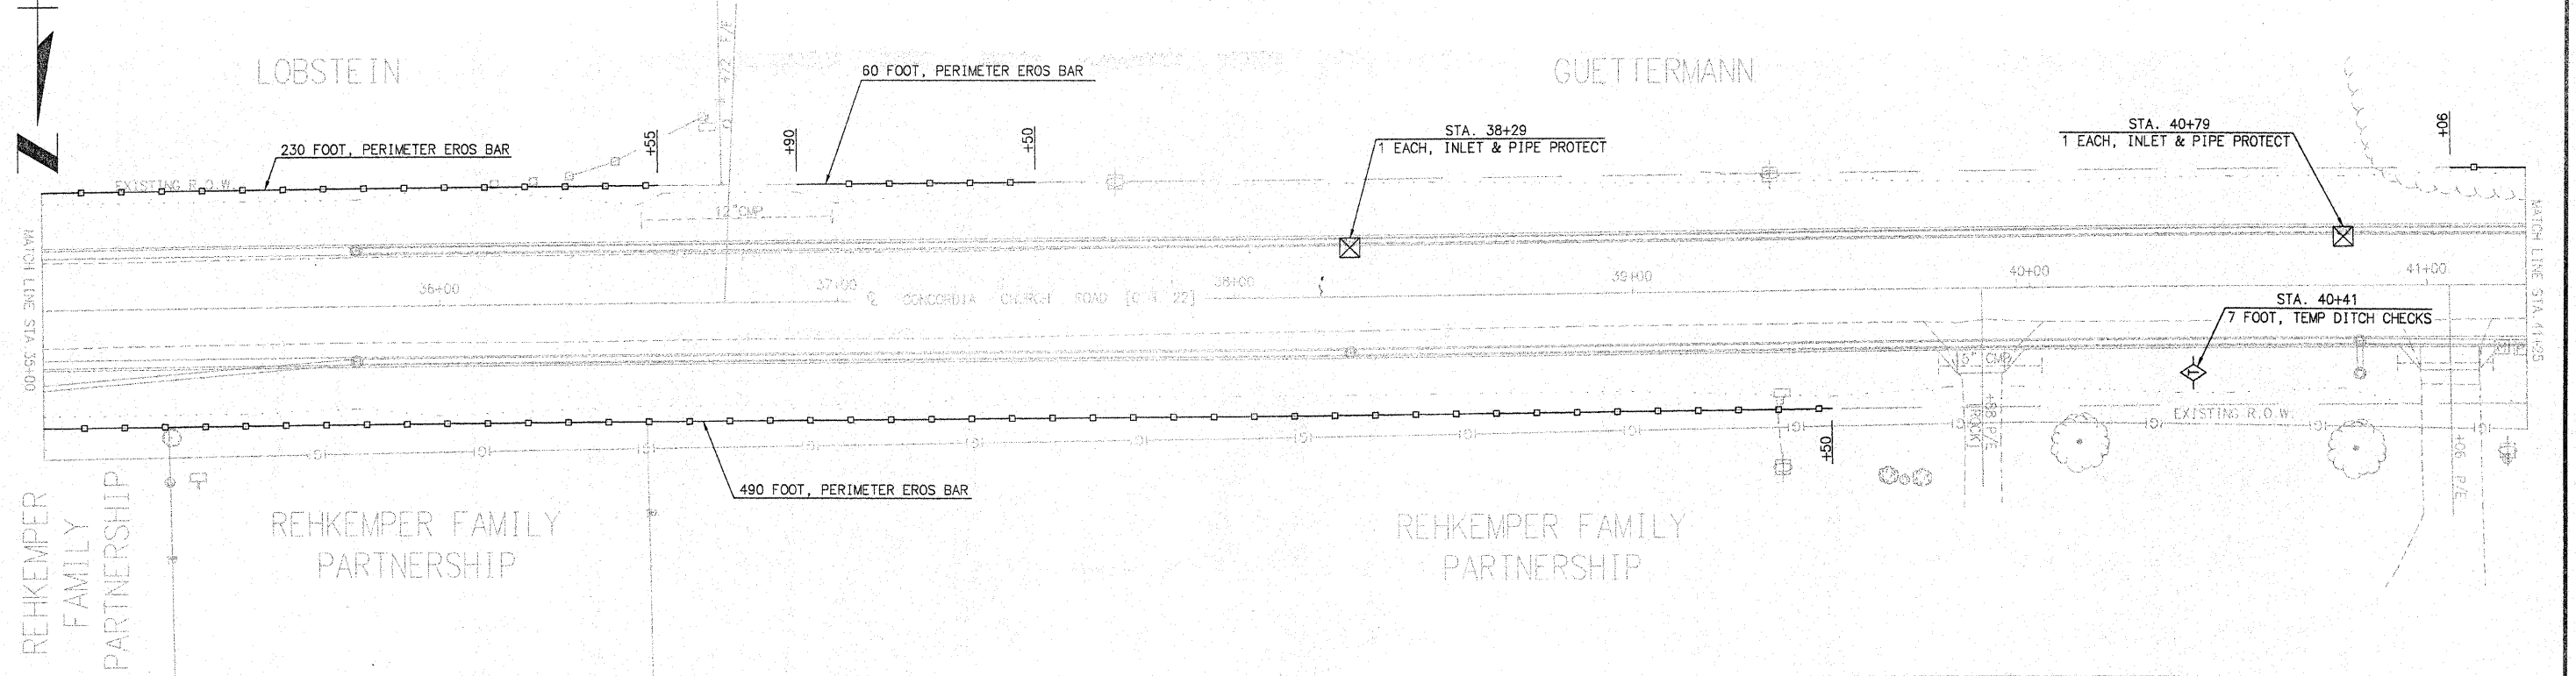


SECTION NO.	COUNTY HIGHWAY	COUNTY	SHEET OF SHEETS
06-00092-02-PV	22	ST. CLAIR	47 OF 63
FHWA REG. NO. 7	ILLINOIS	ARA-5011 (297)	
FEDERAL AID PROJECT	CONTRACT # 97415		
EROSION CONTROL PLAN STA. 35+00 - STA. 47+40			

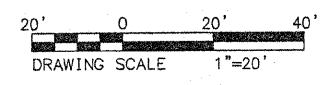

PLOT DATE: 11.24.2009	
INITIALS	DATE
DESIGNED R GEORGEN	OCT 2008
CHECKED T HOLDENER	DEC 2008
DRAWN R GEORGEN	OCT 2008
CHECKED T HOLDENER	DEC 2008
PREPARED BY ST. CLAIR COUNTY HIGHWAY DEPARTMENT	

FILE NAME: 00092-02-PV SWPPP 3500-4740.dwg