


DRAWING FILE: 00092-02-PV XSEC 0-3450.dwg
 PLOT DATE:

SECTION NO.	COUNTY HIGHWAY	COUNTY	SHEET OF SHEETS
06-00092-02-PV	22	ST. CLAIR	55 OF 63
FHWA REG. NO. 7		ILLINOIS	ARA-5011(297)
FEDERAL AID PROJECT		CONTRACT # 97415	

CROSS SECTIONS

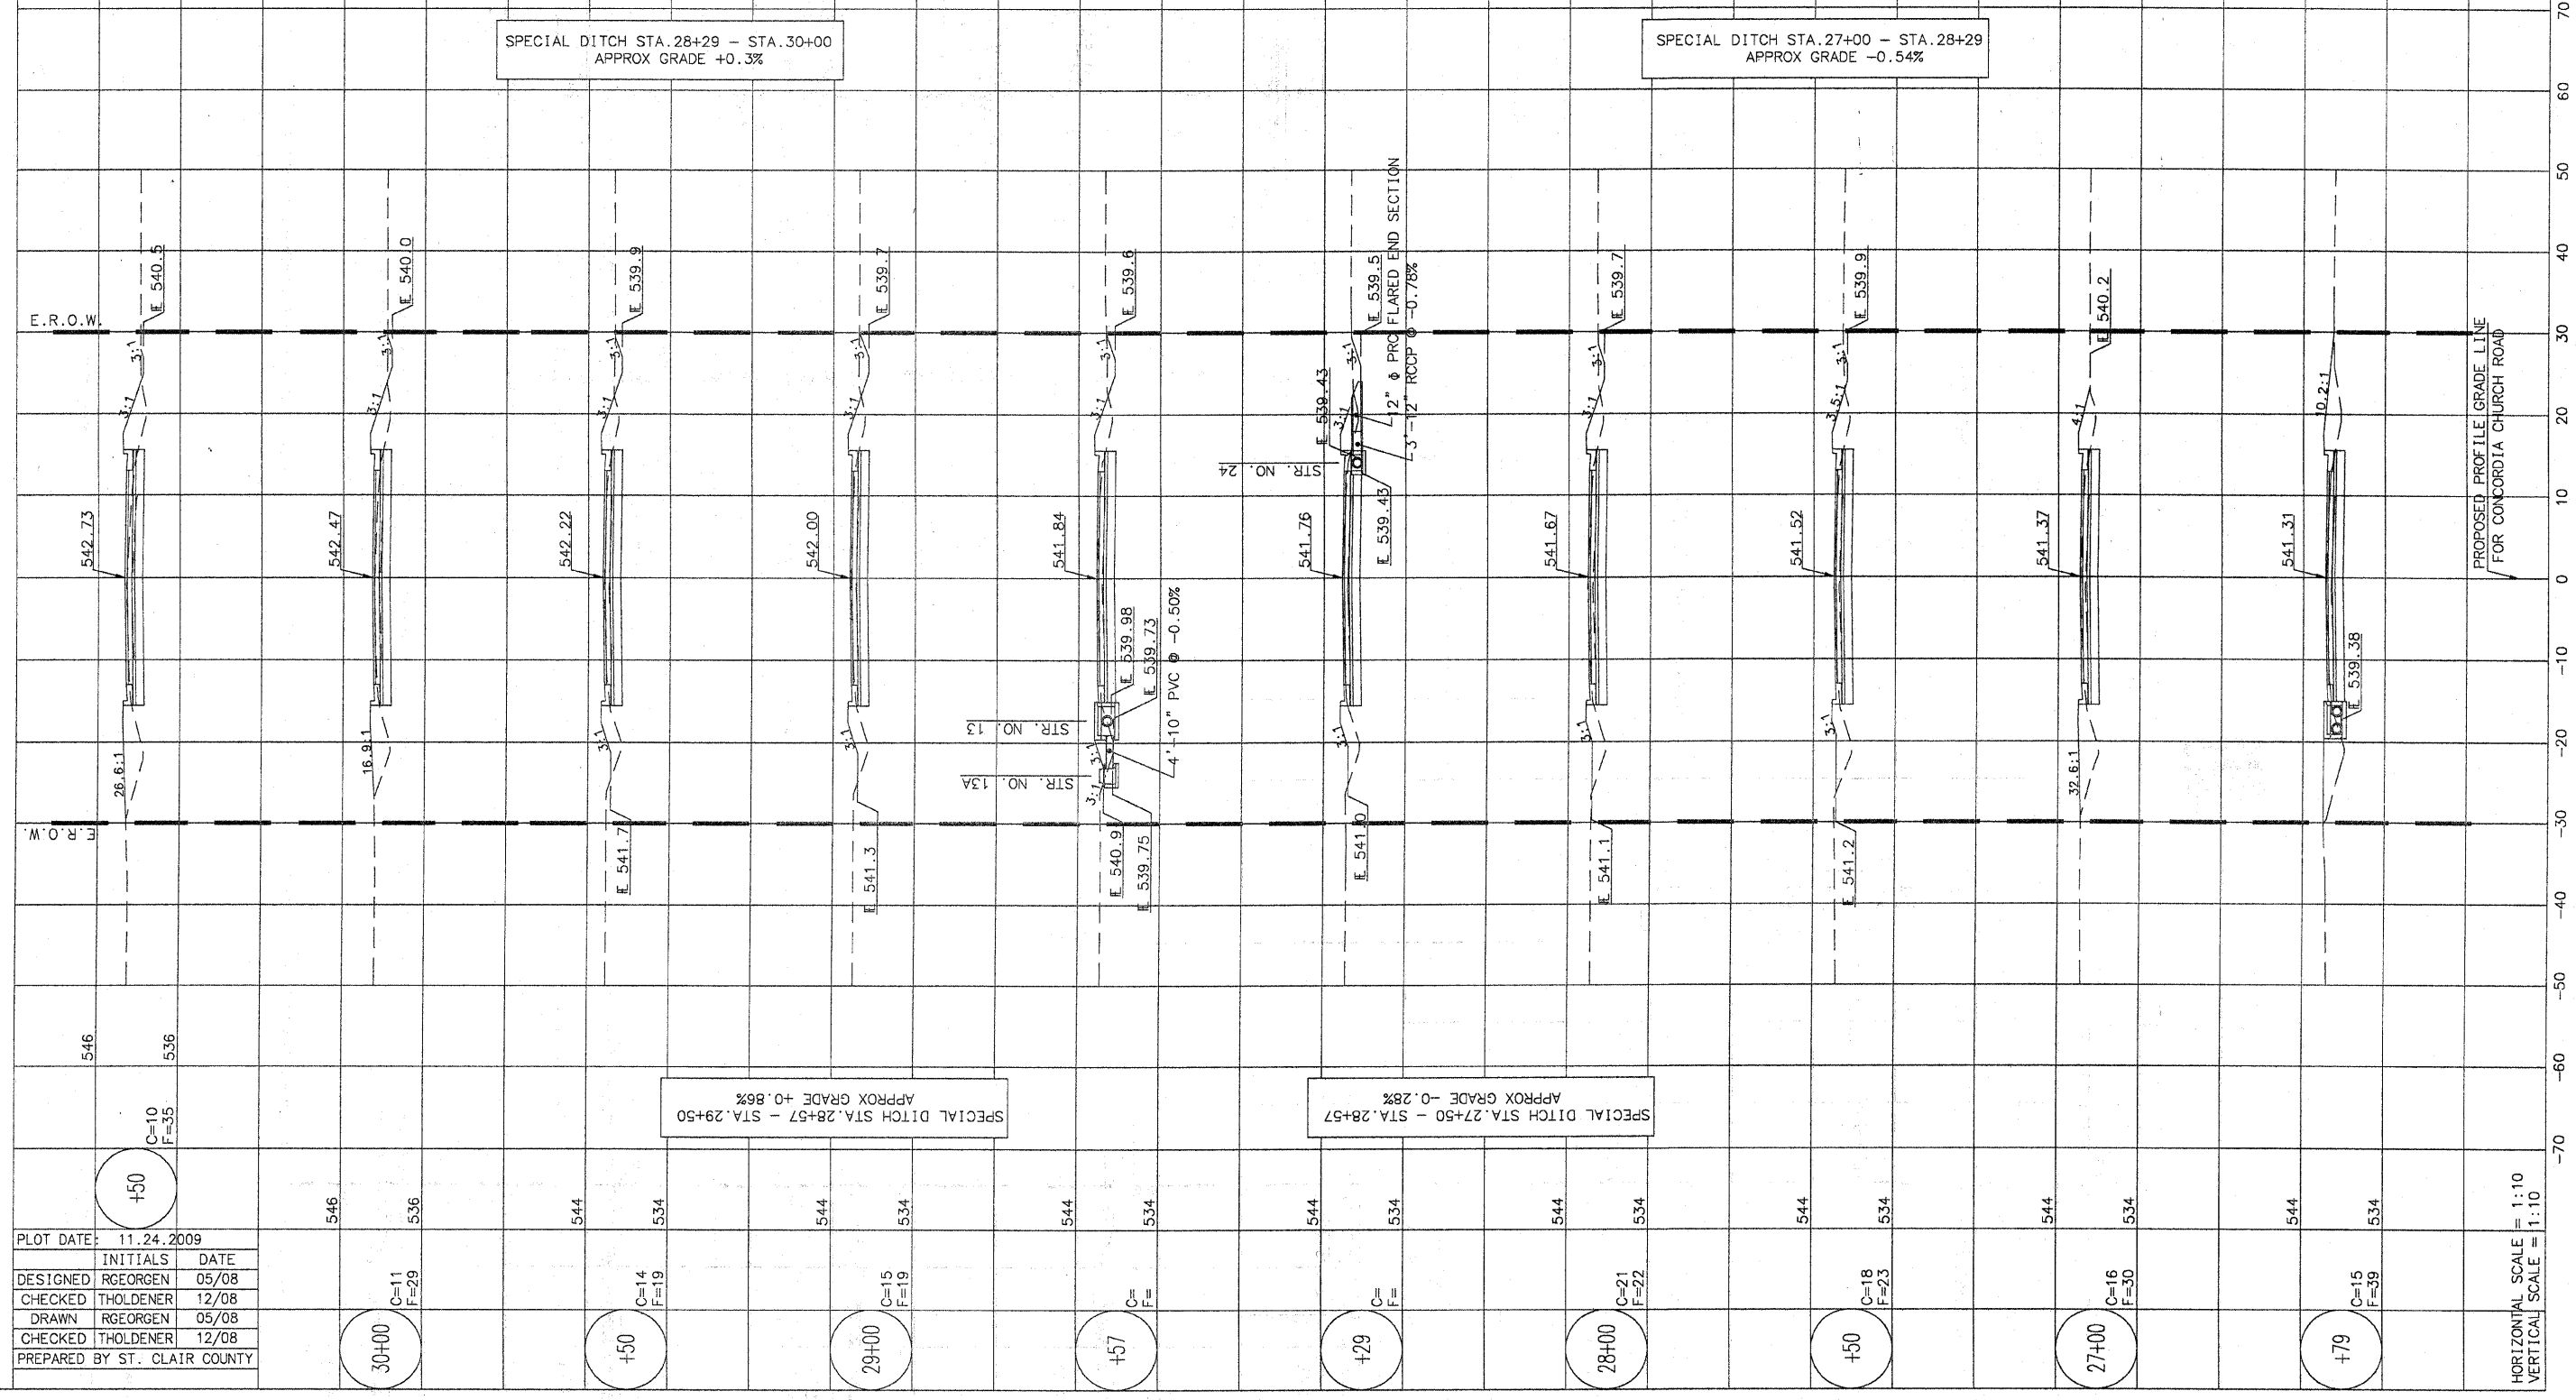

PLOT DATE:	11.24.2009	
DESIGNED	RGEORGEN	05/08
CHECKED	THOLDNER	12/08
DRAWN	RGEORGEN	05/08
CHECKED	THOLDNER	12/08
PREPARED BY:	ST. CLAIR COUNTY	

HORIZONTAL SCALE = 1:10
 VERTICAL SCALE = 1:10