
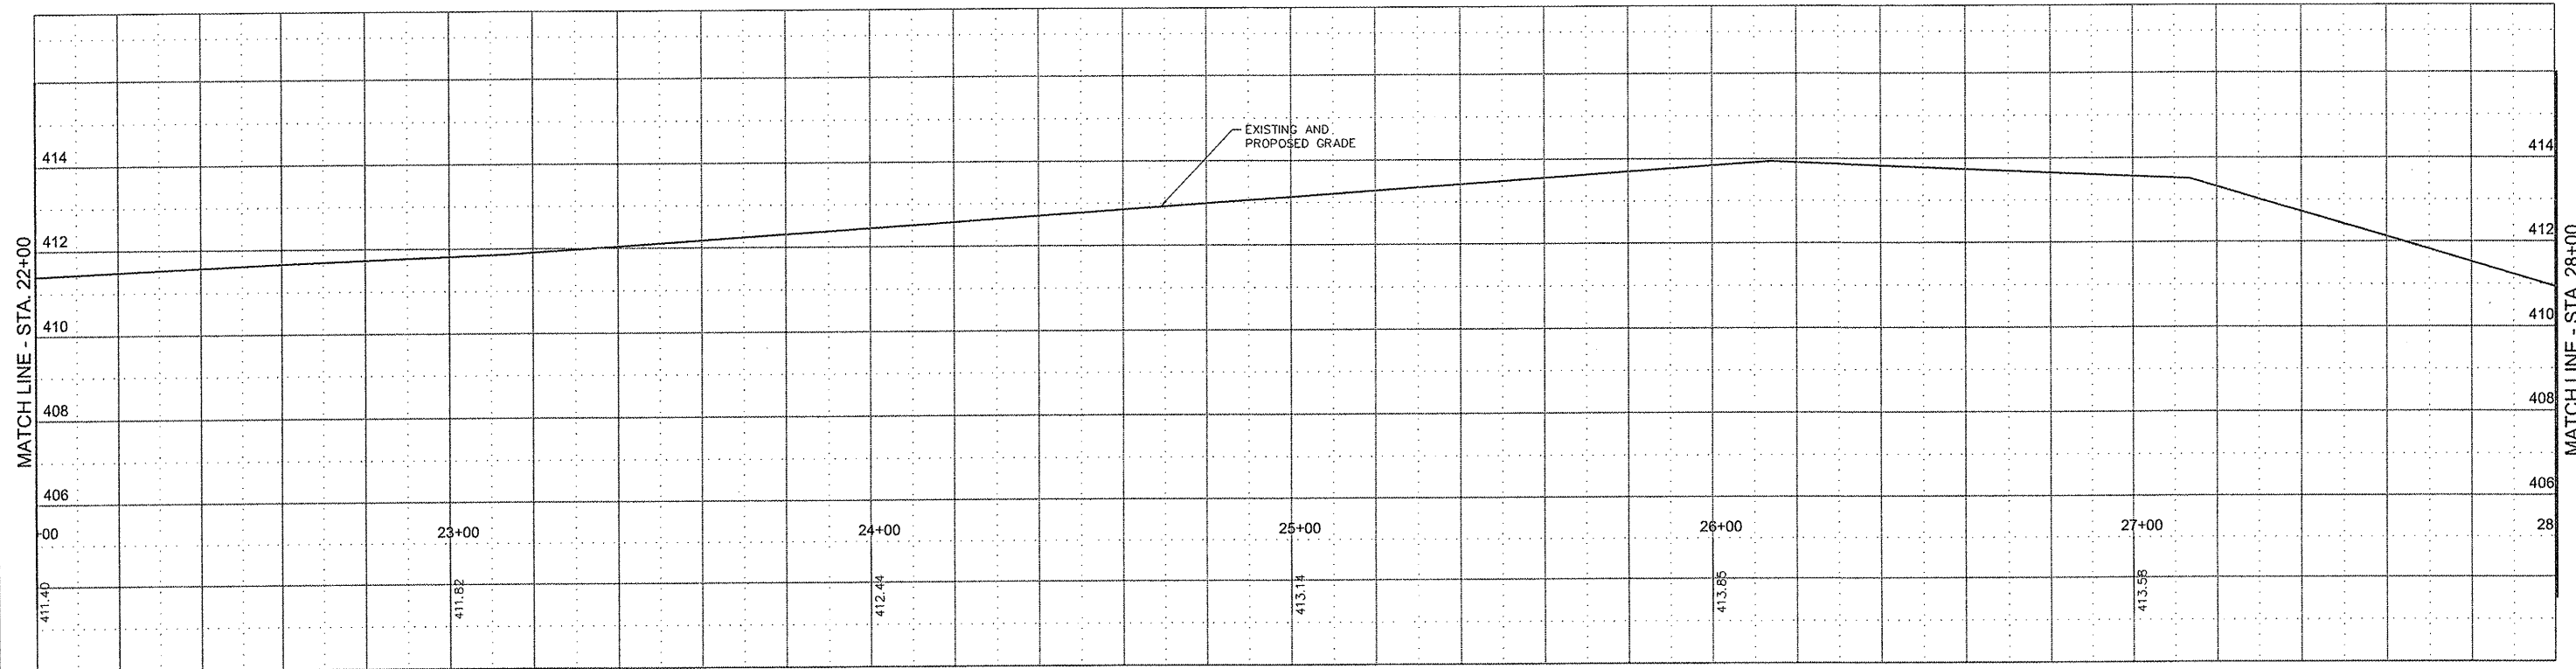


DATE	
BY	
DESIGNED	
DRAWN	
CHECKED	
DATE	

DATE	
BY	
DESIGNED	
DRAWN	
CHECKED	
DATE	

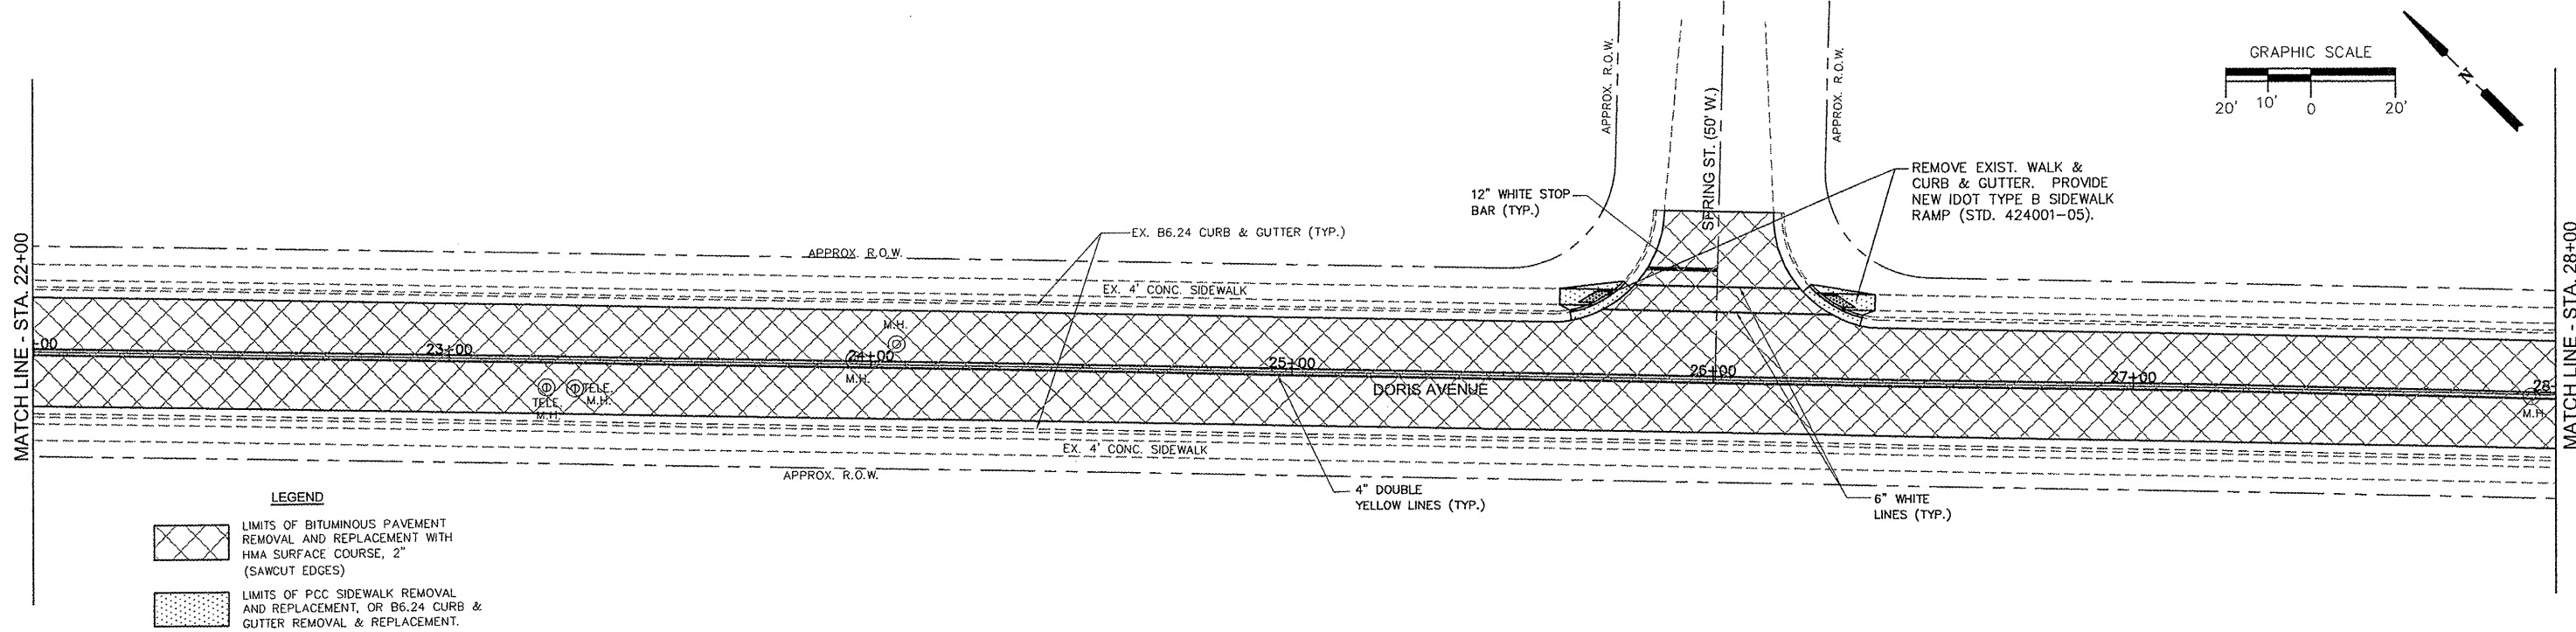

FILE NAME	USER NAME =	DESIGNED - TAS	REVISED -
\$FILEL\$		DRAWN - SDD	REVISED -
	PLOT SCALE = 1:1	CHECKED - MRA	REVISED -
	PLOT DATE =	DATE 01-08-10	REVISED -

VILLAGE OF CAHOKIA  
DORIS AVENUE RESURFACING

SCALE: N.T.S.	SHEET NO. 8 OF 17 SHEETS	STA. TO STA.
---------------	--------------------------	--------------

F.A.U. RTE.	SECTION	COUNTY	TOTAL SHEETS	SHEET NO.
9199	09-00044-00-RS	ST. CLAIR	17	8
FED. ROAD DIST. NO. - ILLINOIS FED. AID PROJECT			CONTRACT NO. 97423	