


F.A.U. ROUTE	SECTION	COUNTY	TOTAL SHEETS	SHEET NUMBER
8623	09-00096-00-RS	MARION	22	7
STA. 110+00.00		TO	STA. 122+00.00	
FEDERAL AID PROJECT			CONTRACT 97245	

MATCH LINE STA. 110+00


MATCH LINE STA. 116+00

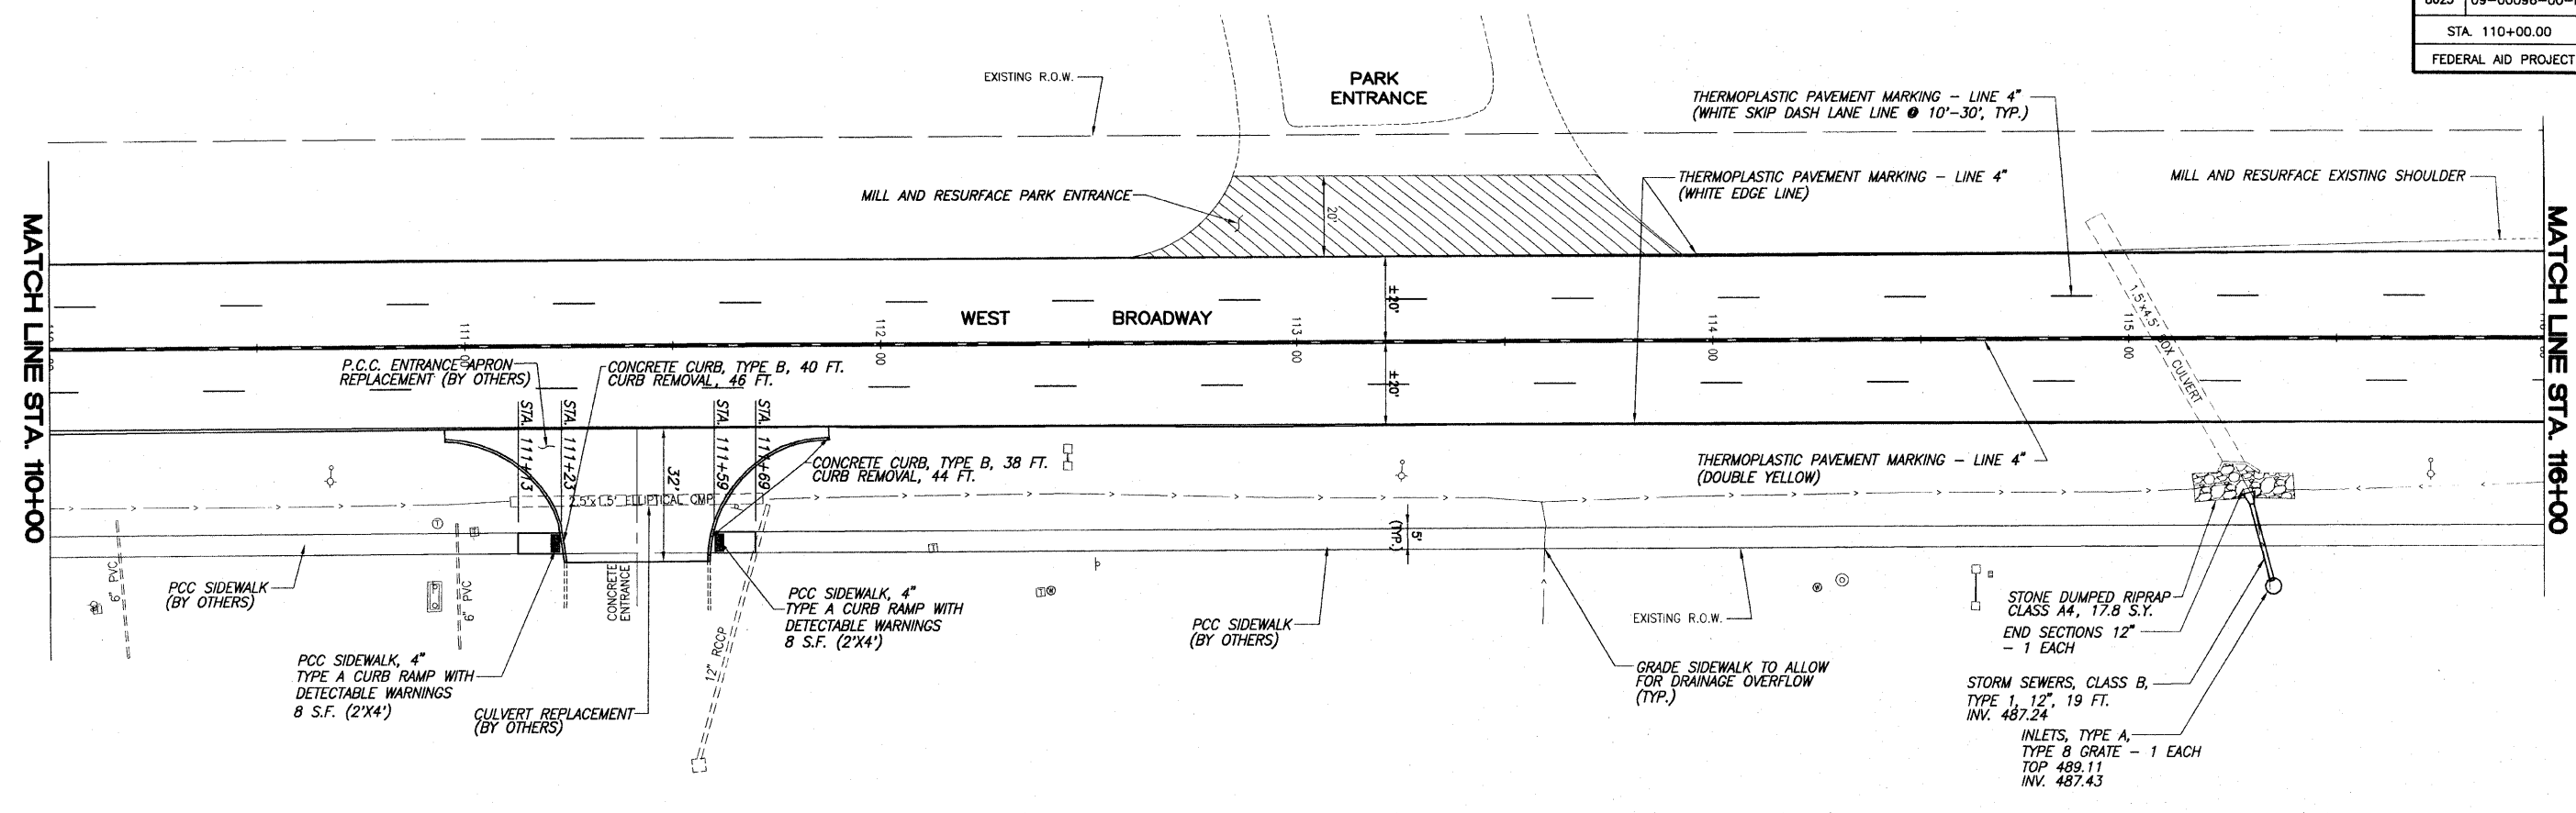

NOTE: DETECTOR LOOPS ON BROADWAY ARE LOCATED IN P.C.C. PAVEMENT.

MATCH LINE STA. 116+00

MATCH LINE STA. 122+00

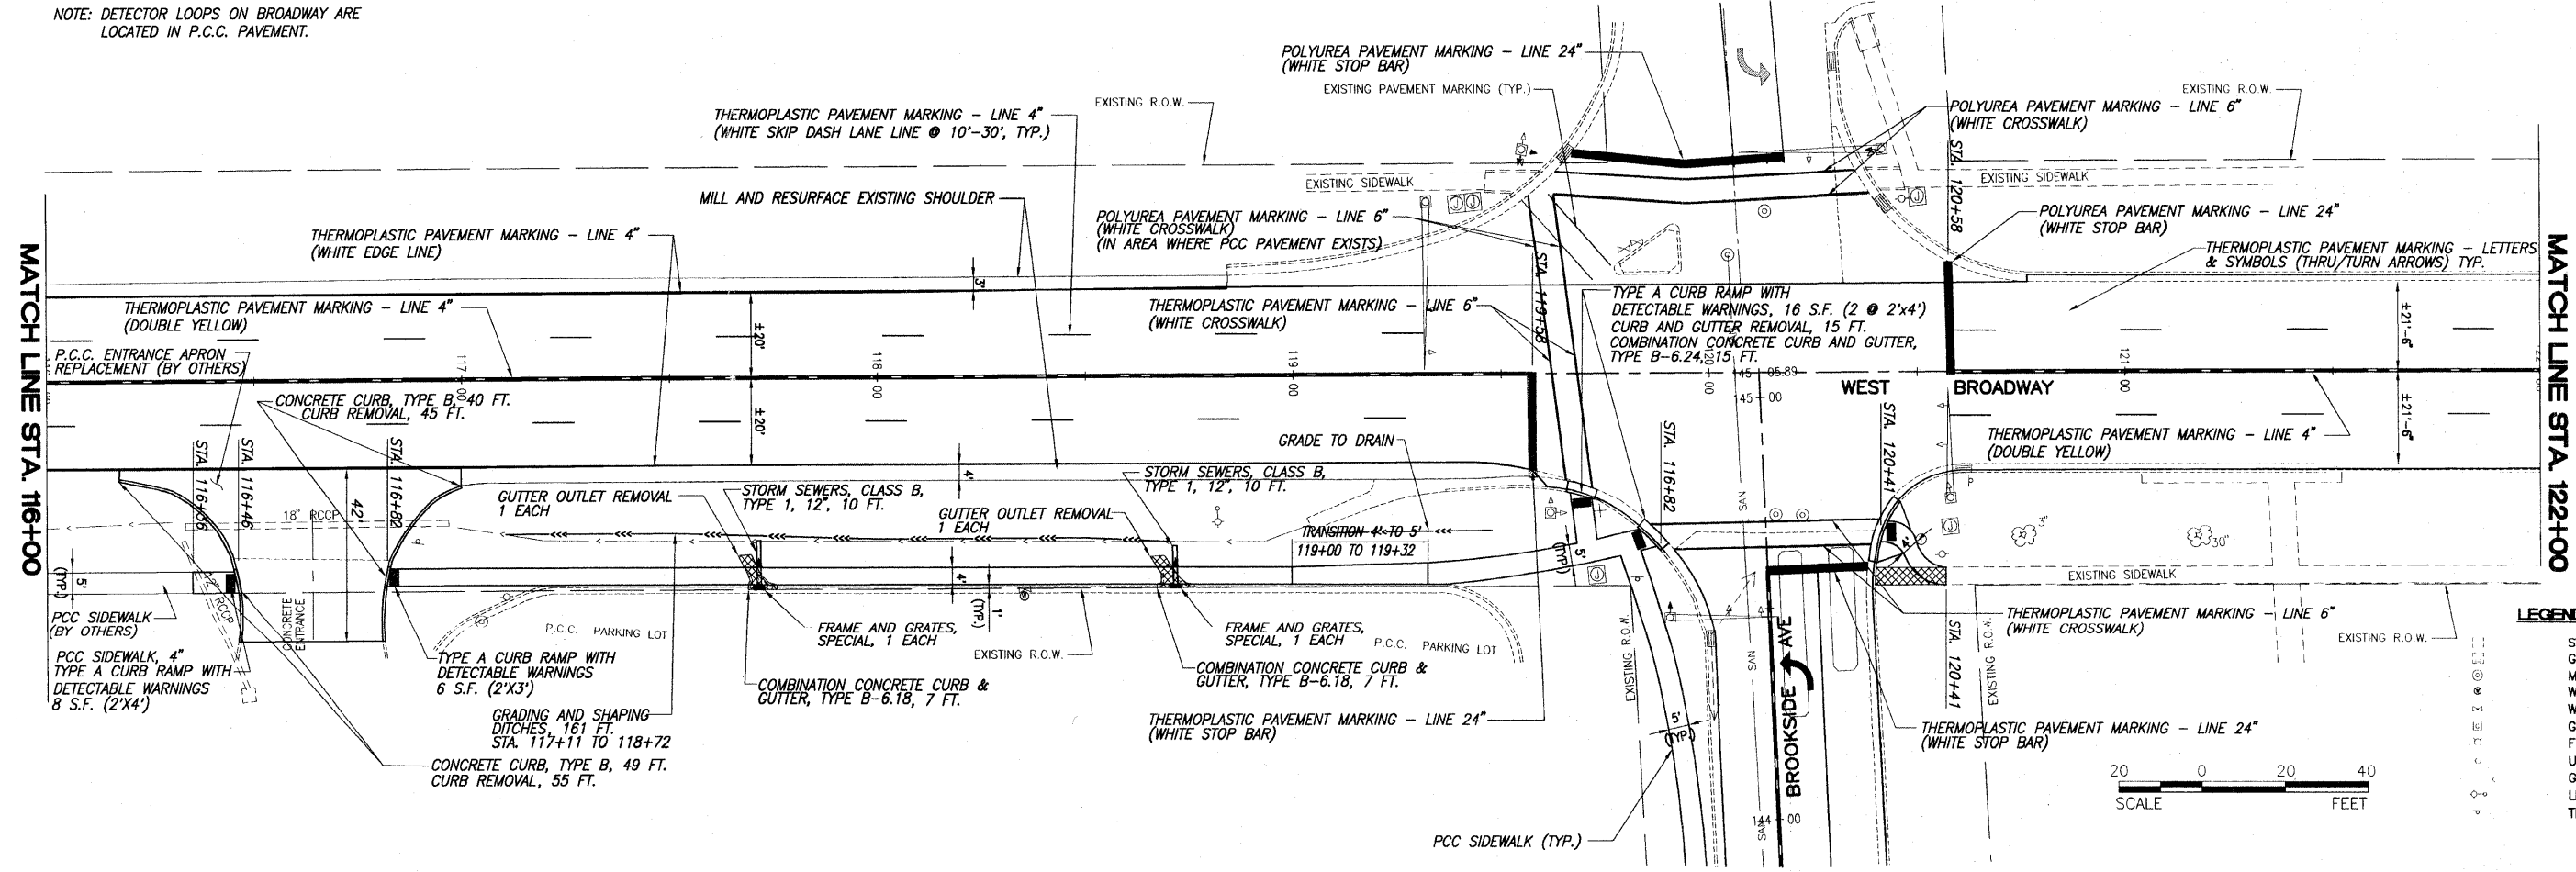

LEGEND

- STORM SEWER INLET
- GRATED STORM SEWER INLET
- MANHOLE
- WATER METER
- WATER VALVE
- GAS VALVE
- FIRE HYDRANT
- UTILITY OR POWER POLE
- GUY WIRE
- LIGHT STANDARD
- TRAFFIC SIGNS