


F.A.U. ROUTE	SECTION	COUNTY	TOTAL SHEETS	SHEET NUMBER
8623 8609	09-00096-00-RS	MARION	22	16
FEDERAL AID PROJECT		CONTRACT 97245		

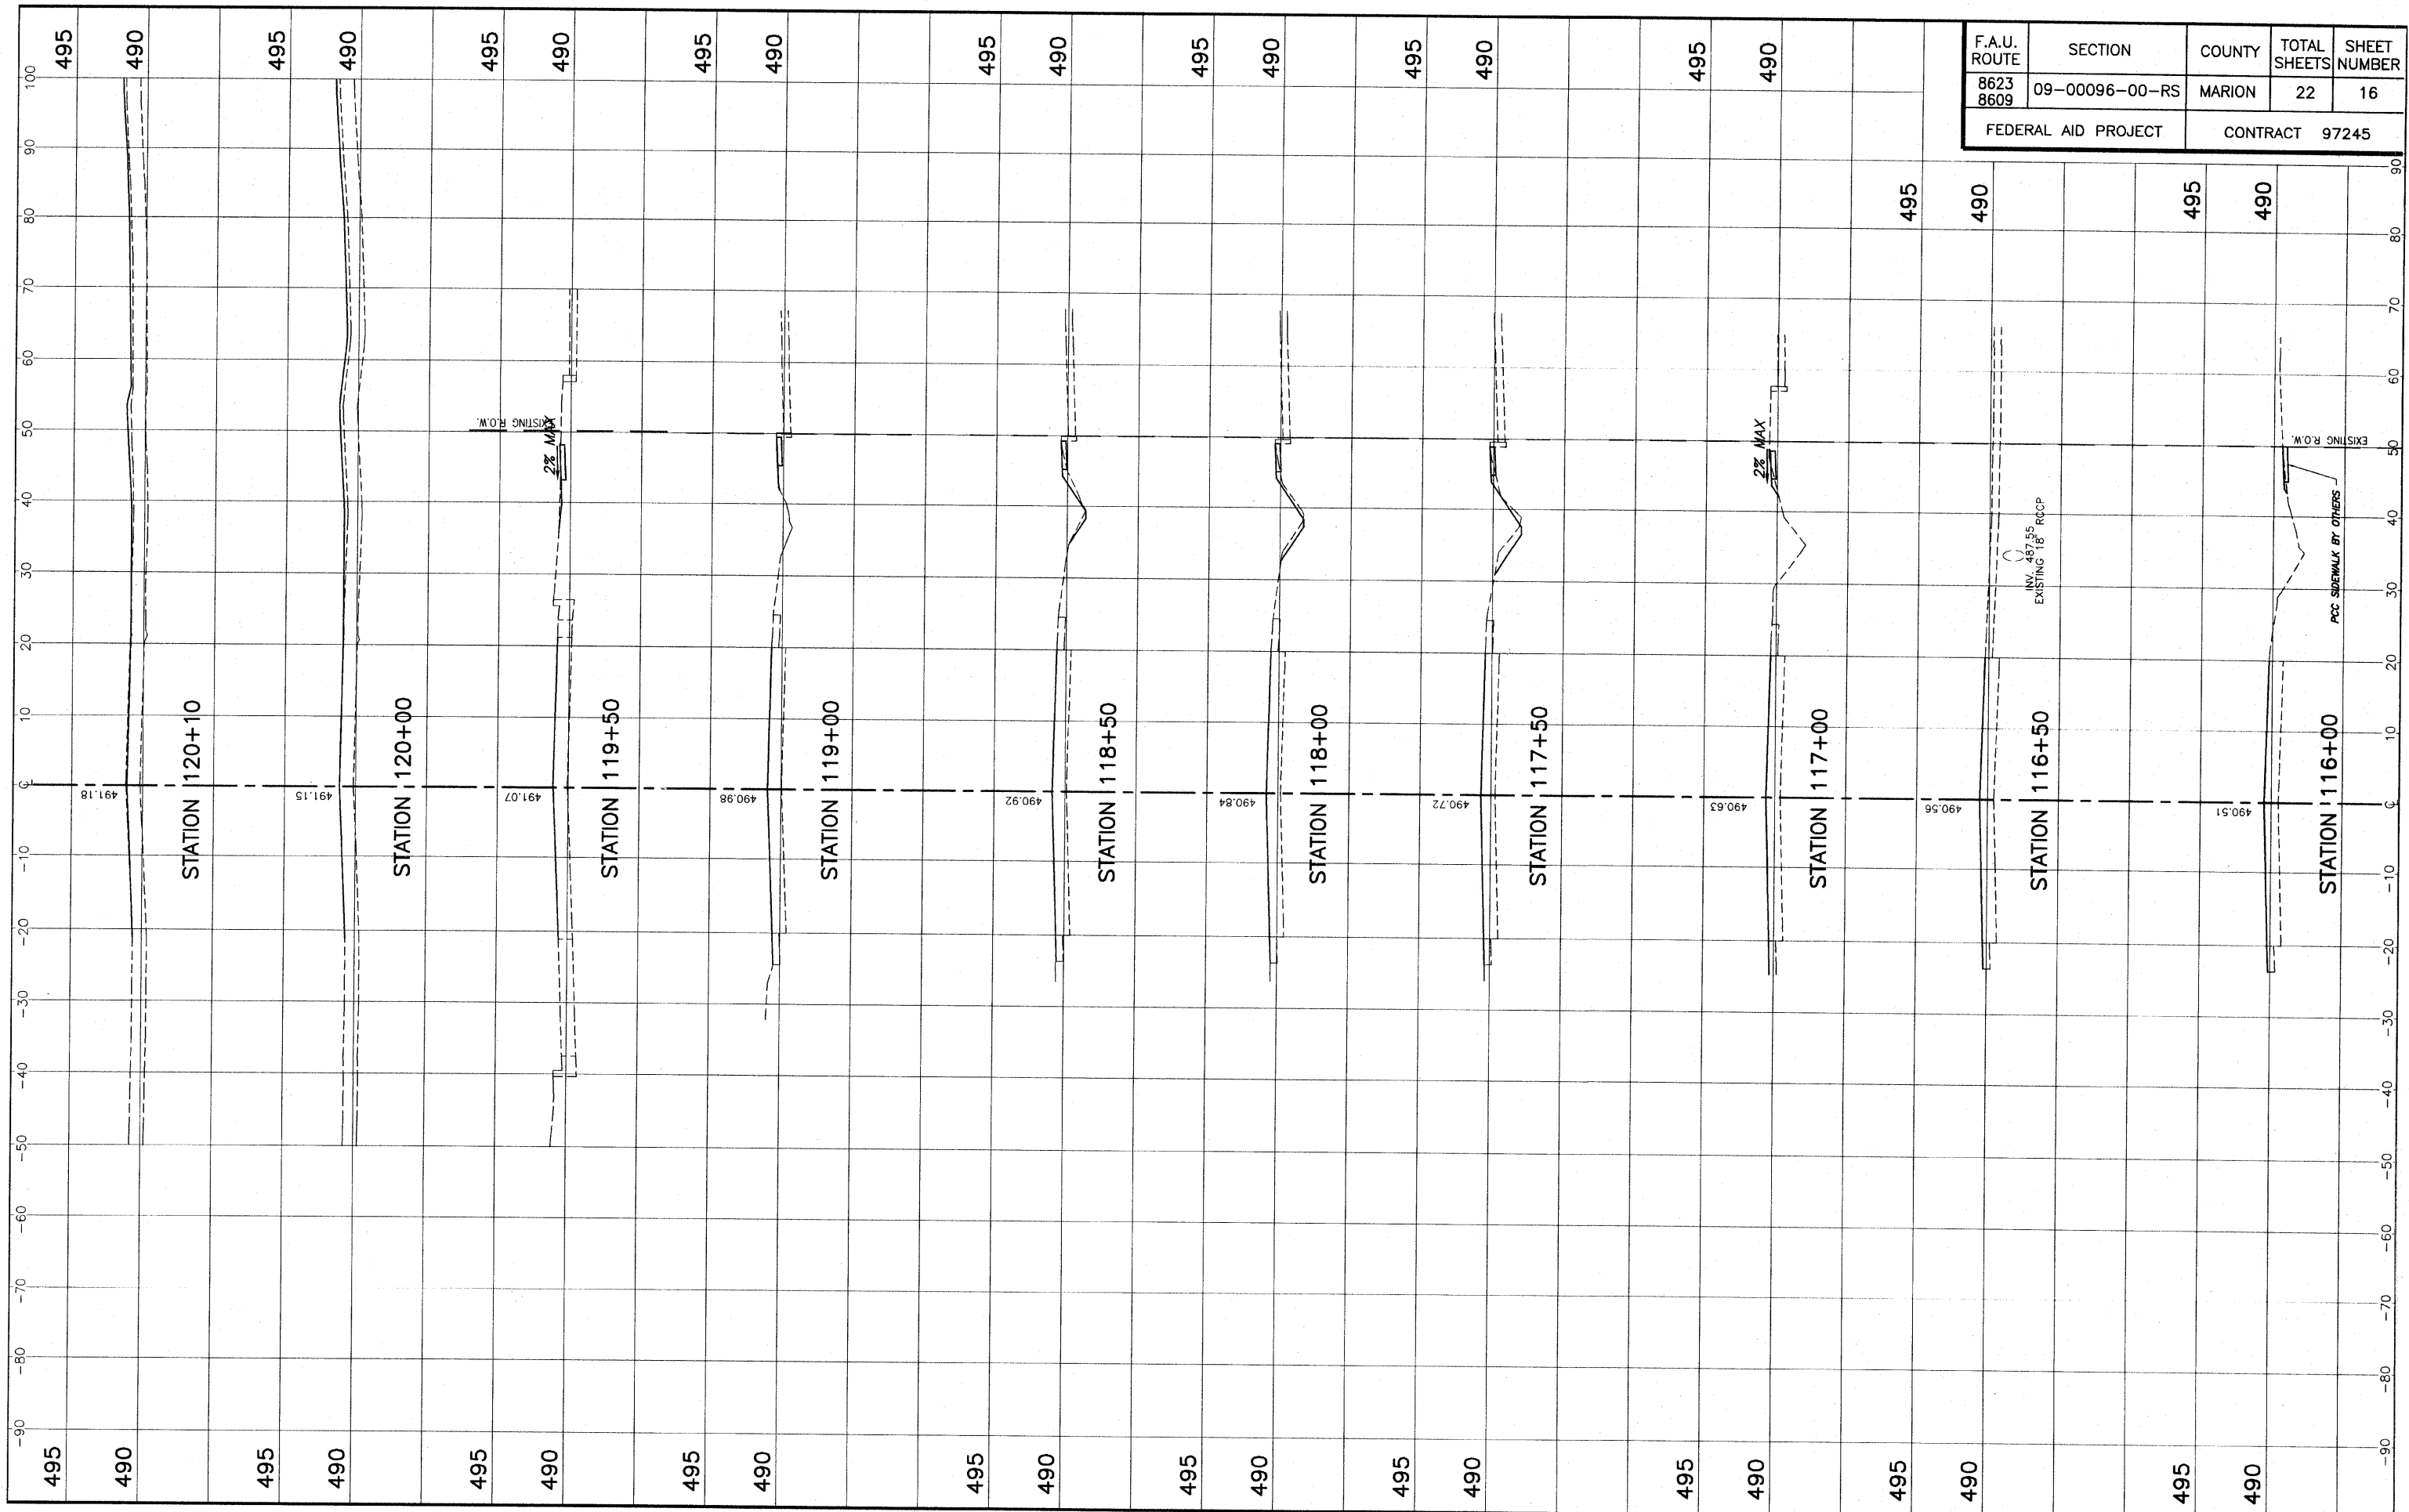

STA. 116+00 - STA. 120+10 CROSS SECTIONS  
BROADWAY STREET IMPROVEMENTS CENTRALIA, ILLINOIS