


F.A.U. ROUTE	SECTION	COUNTY	TOTAL SHEETS	SHEET NUMBER
8623 8609	09-00096-00-RS	MARION	22	22
FEDERAL AID PROJECT		CONTRACT 97245		

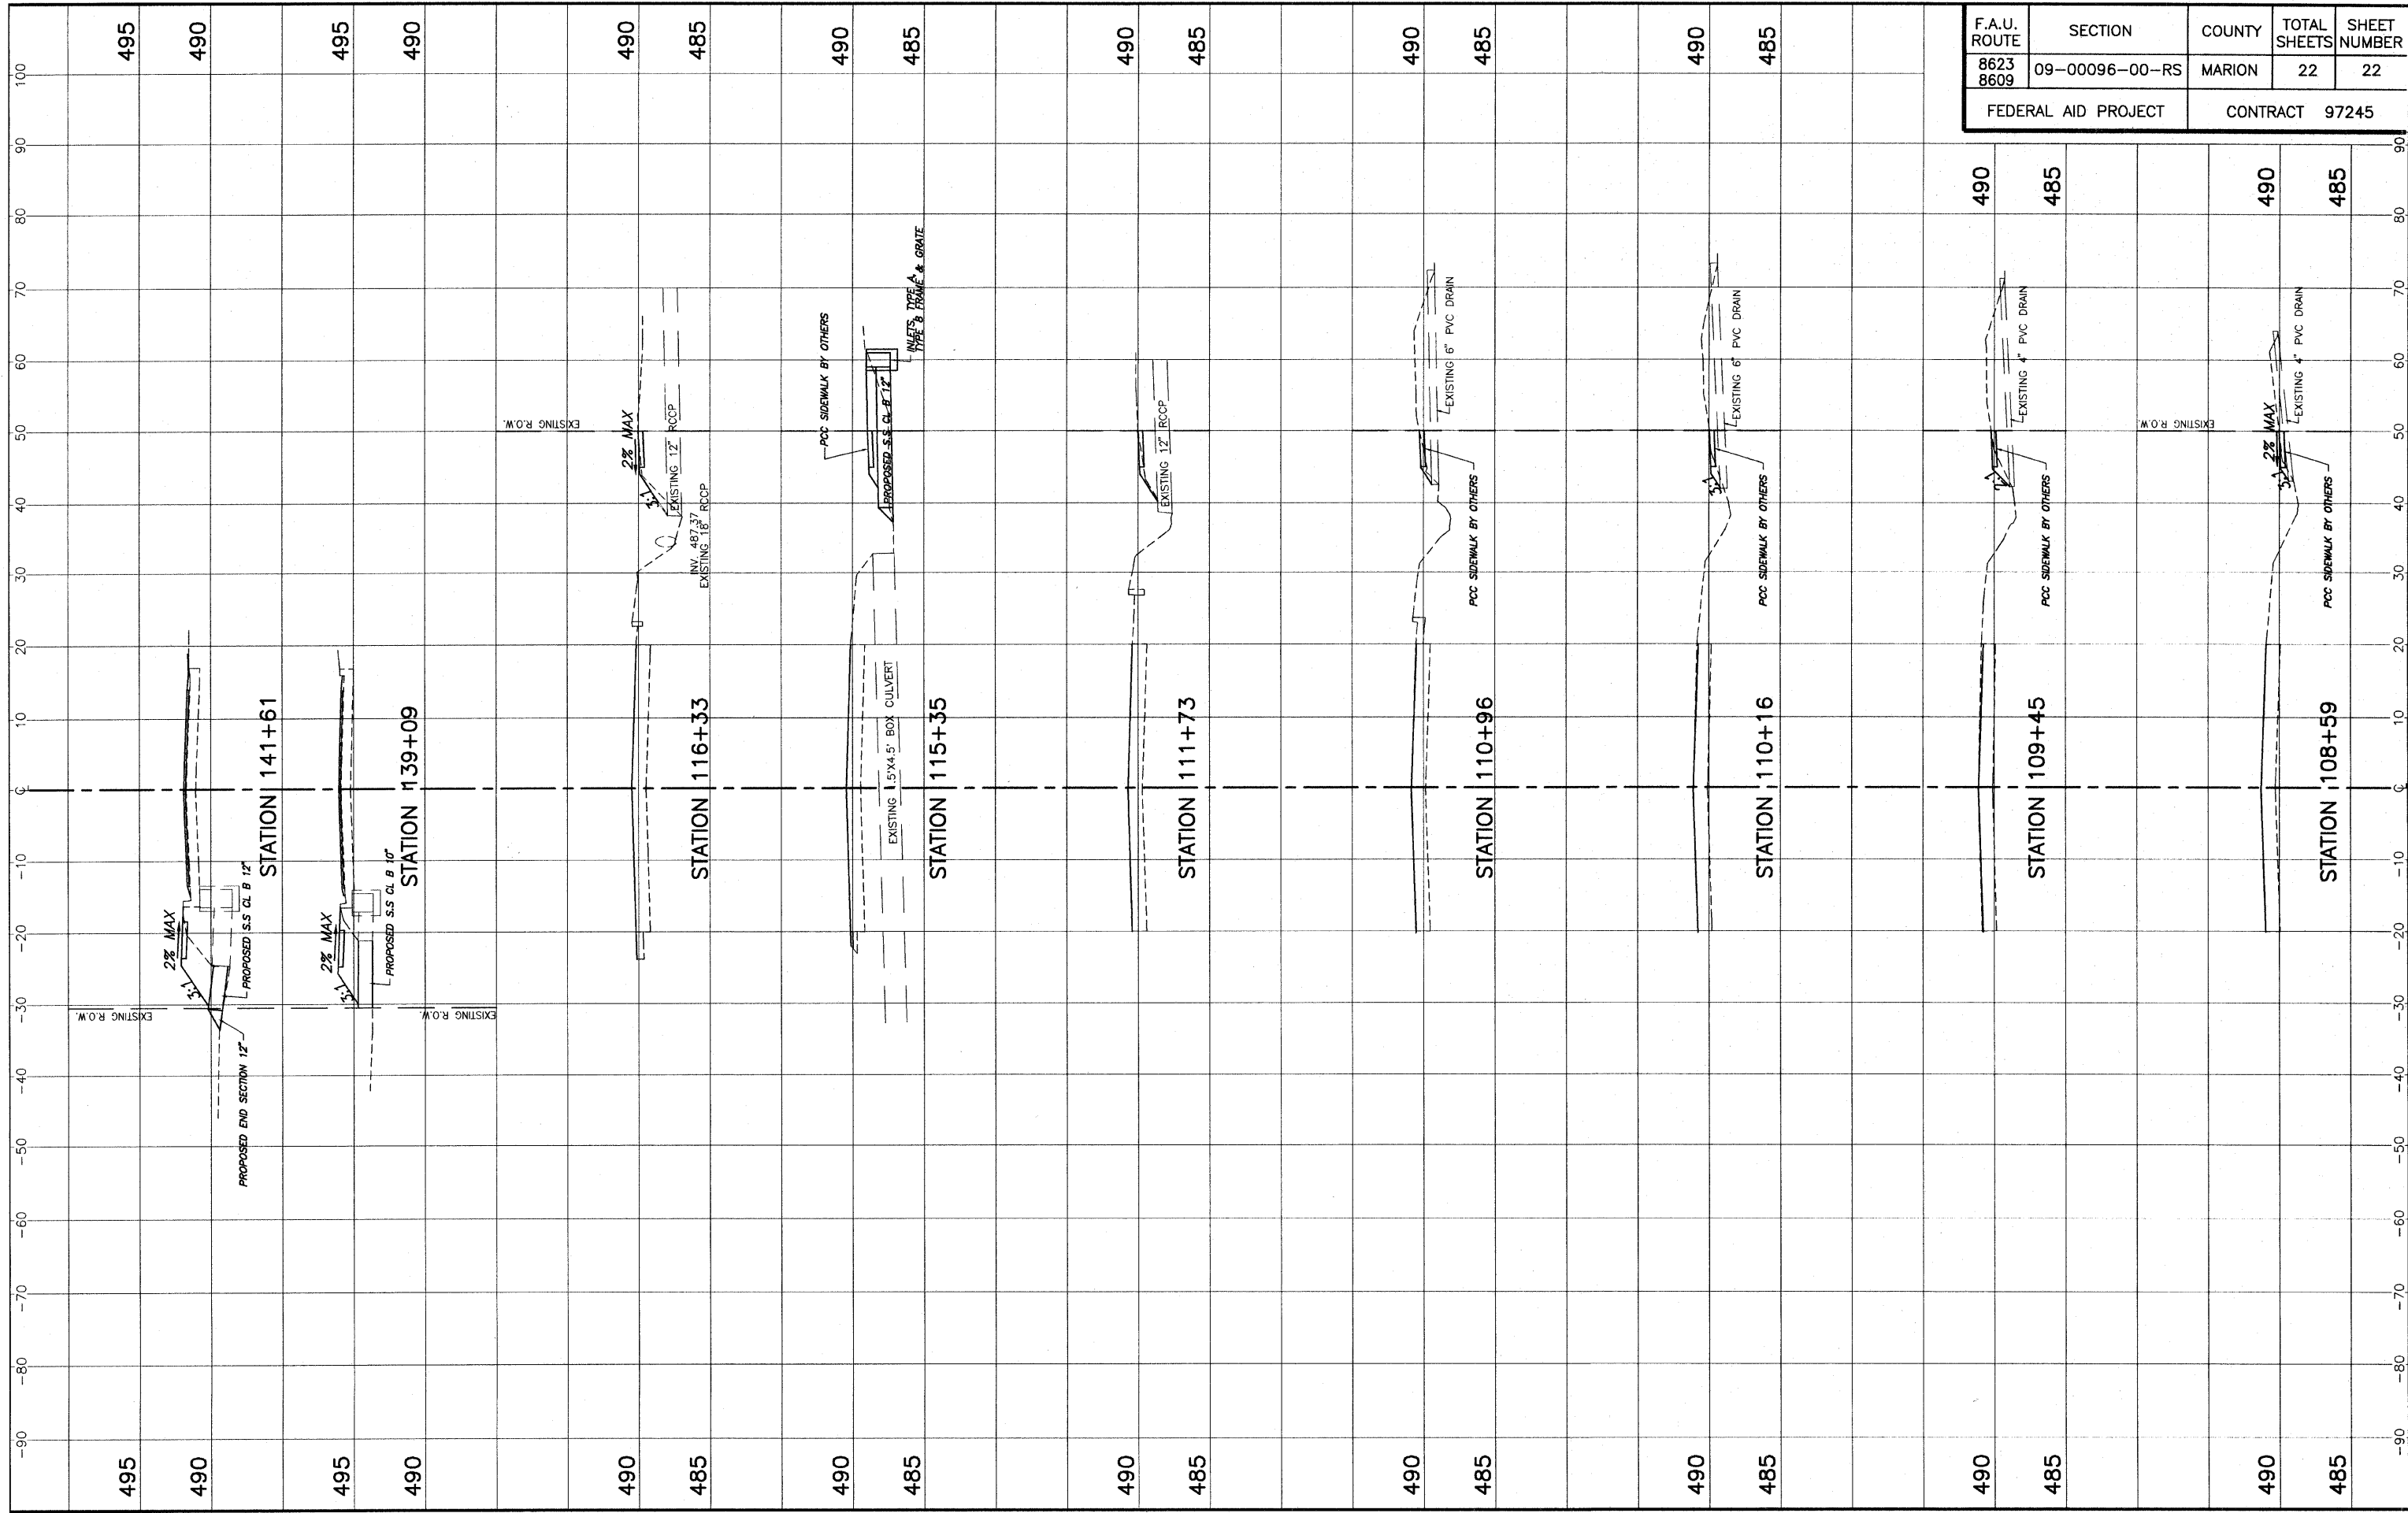

DETAILED DRAINAGE CROSS SECTIONS
WEST BROADWAY IMPROVEMENTS CENTRALIA, ILLINOIS