



BROWN AND ROBERTS, INC.
 CONSULTING ENGINEERS & LAND SURVEYORS
 1 WEST RIDGE ROAD HARRISBURG, IL. 62946 (618) 252-8111

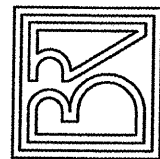


S.V.C.D.
 ILLINOIS TRANSPORTATION
 ENHANCEMENT PROGRAM
 TYPICAL SECTIONS

Drawn By: MDC	Checked By: MWR
Revisions	
Item	Date By
Scale: AS SHOWN	Field Bk: 04-096
Job Number: 04-096	Date: 05/07
Sheet	

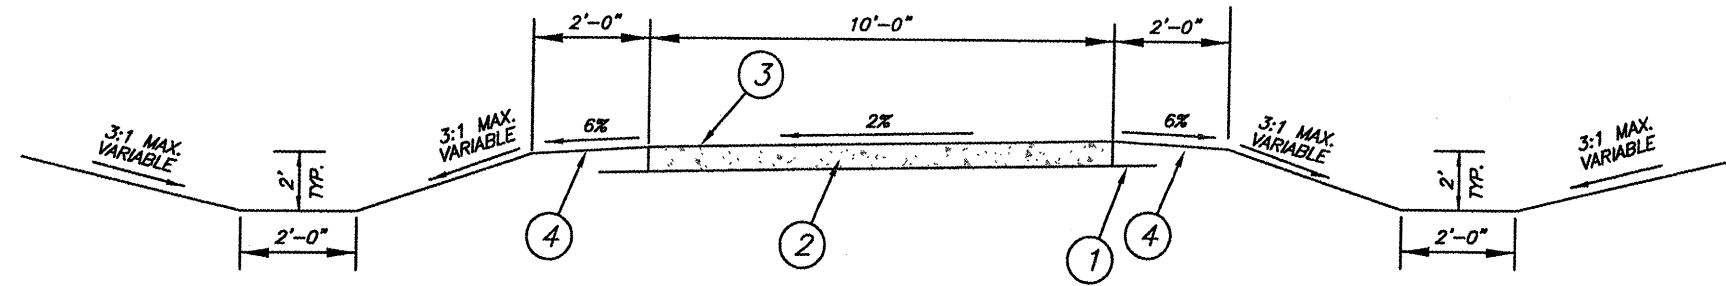

PROPOSED TYPICAL SECTION
0+00 TO 41+00 AND 133+00 TO 233+50
 NO SCALE

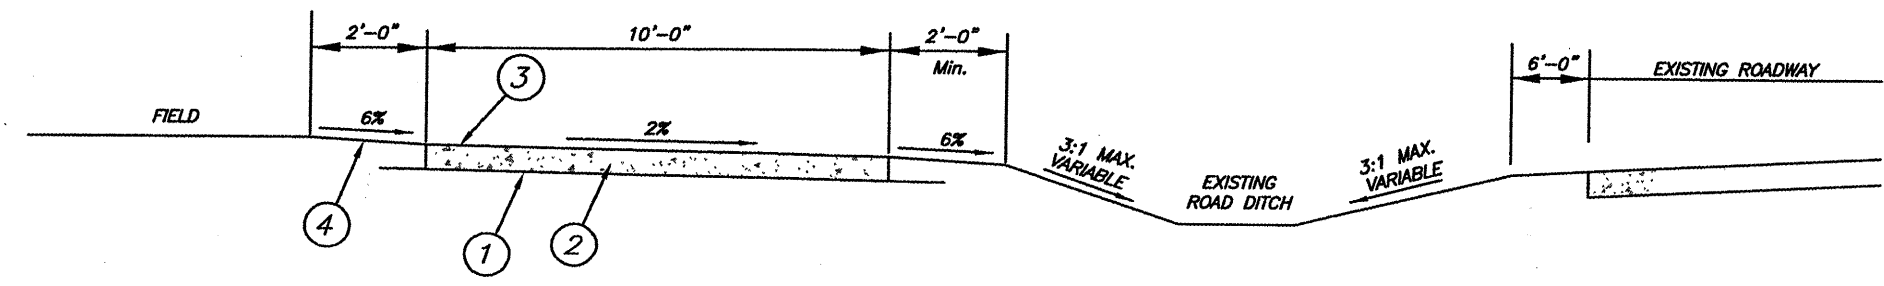

PROPOSED TYPICAL SECTION
41+00 TO 73+50
 NO SCALE

LEGEND

- ① GEOTECHNICAL FABRIC
- ② 8" AGG BASE CSE, TYPE A
- ③ DOUBLE SEAL COAT SURFACE
- ④ EARTH SHOULDERS

28 Oct 2009 - 8:47am X:\2004\04096\oc\PLANS\3-6 material schedules and typical details.dwg