


15 Oct 2009 - 6:21am X:\2004\104096\ac\PLANS\9-30_plan & profile revised Hopson Alignment.dwg

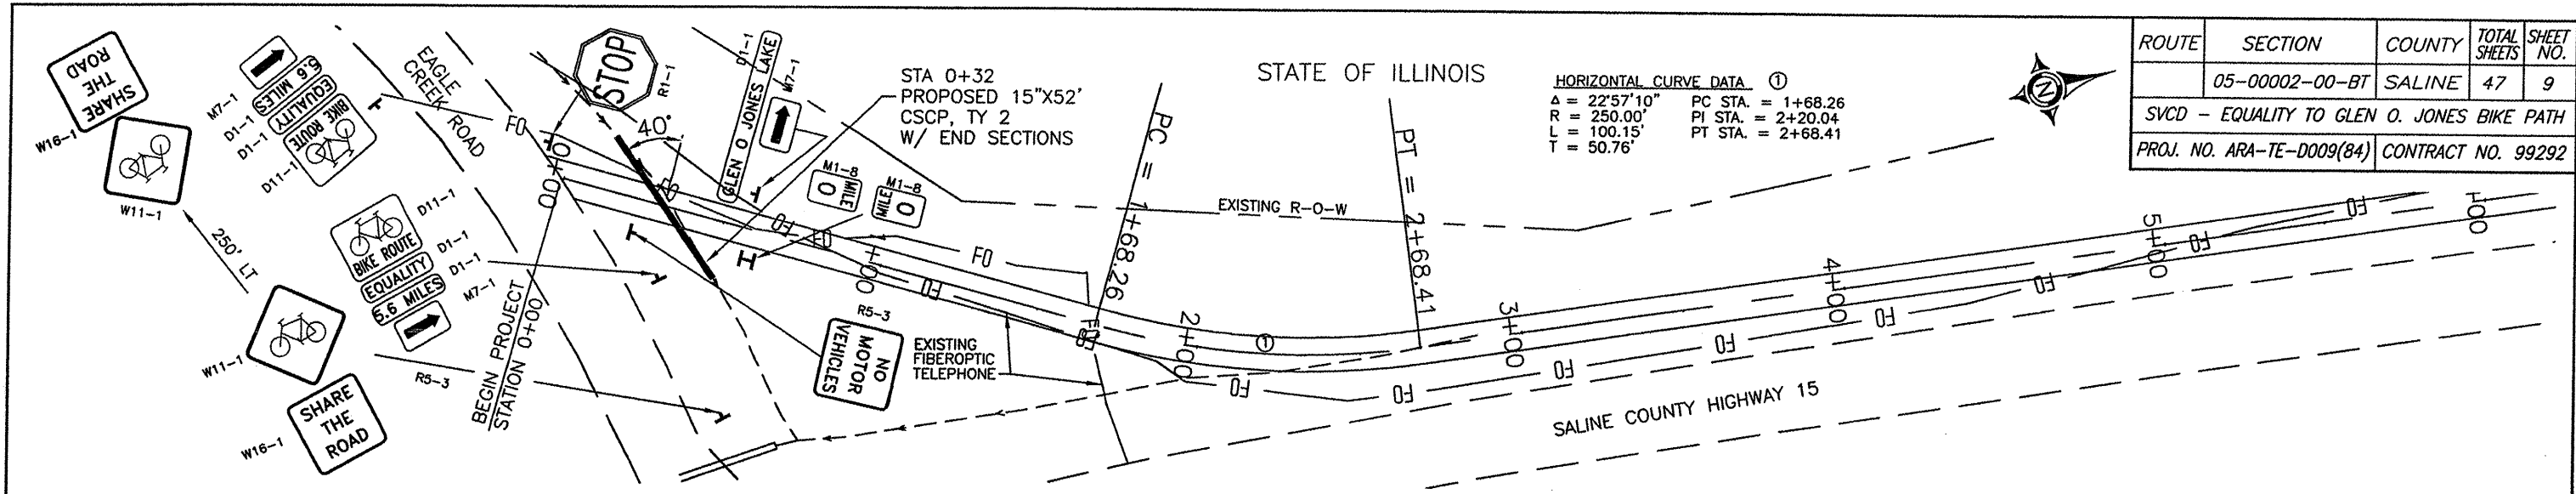

ROUTE	SECTION	COUNTY	TOTAL SHEETS	SHEET NO.
	05-00002-00-BT	SALINE	47	9
SVCD - EQUALITY TO GLEN O. JONES BIKE PATH				
PROJ. NO. ARA-TE-D009(84) CONTRACT NO. 99292				

