
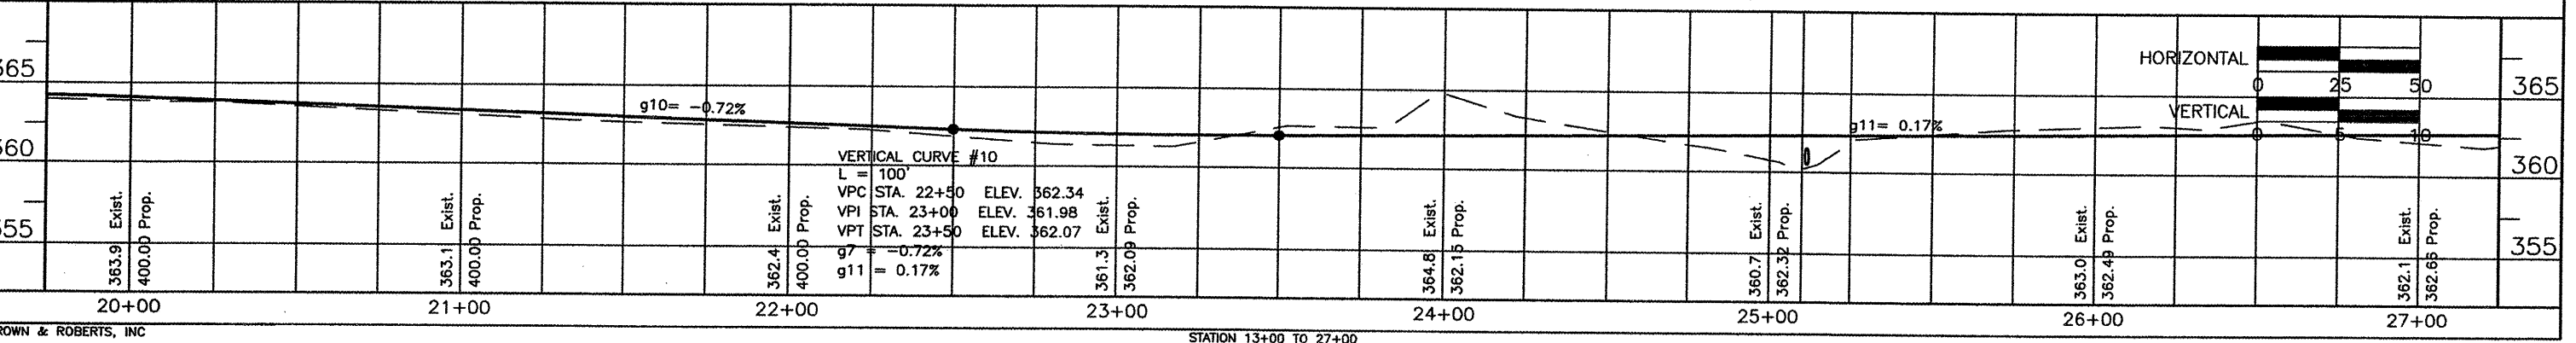
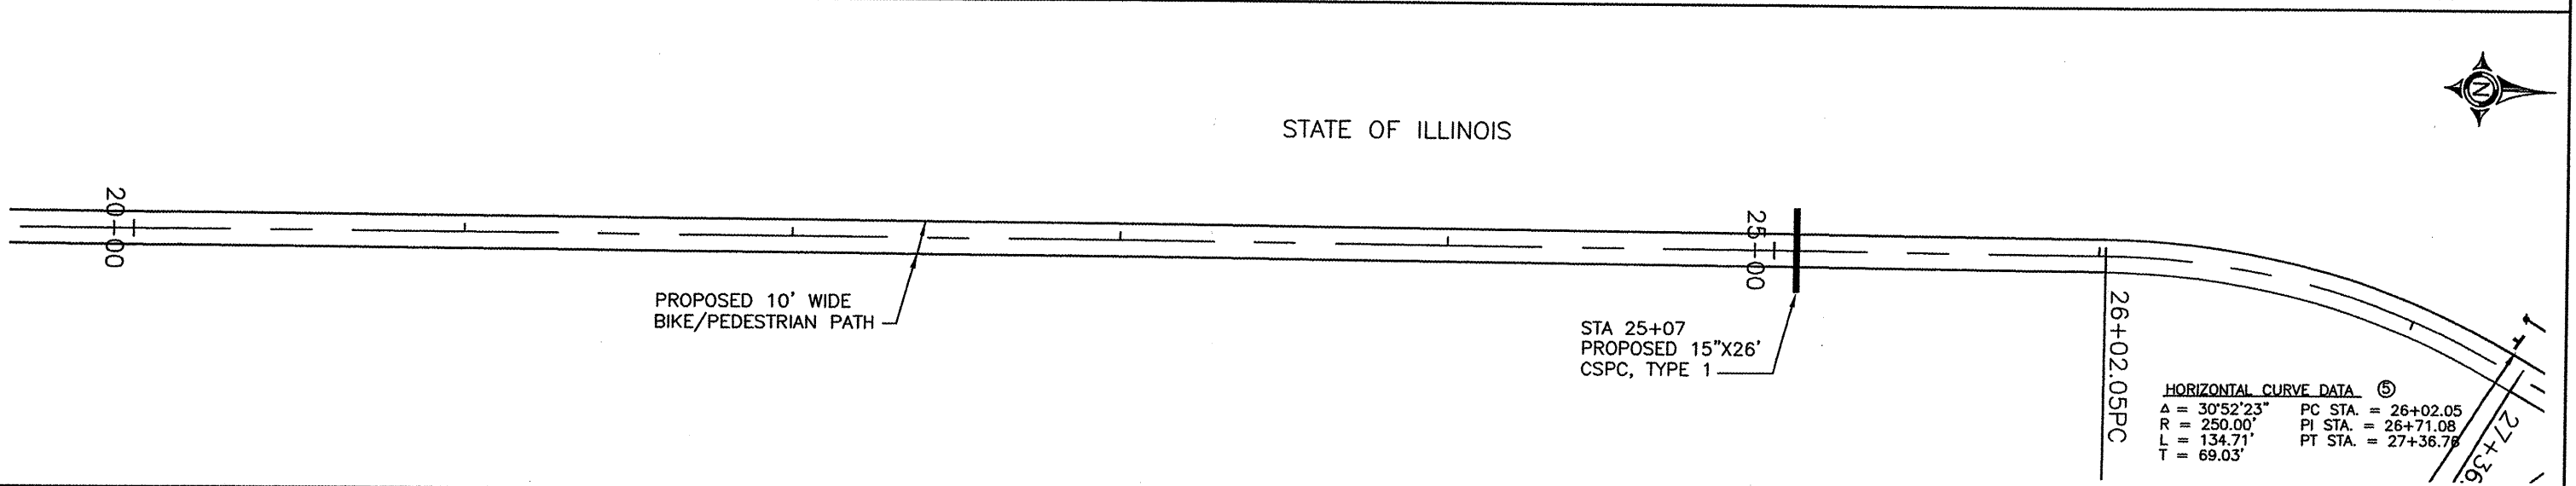
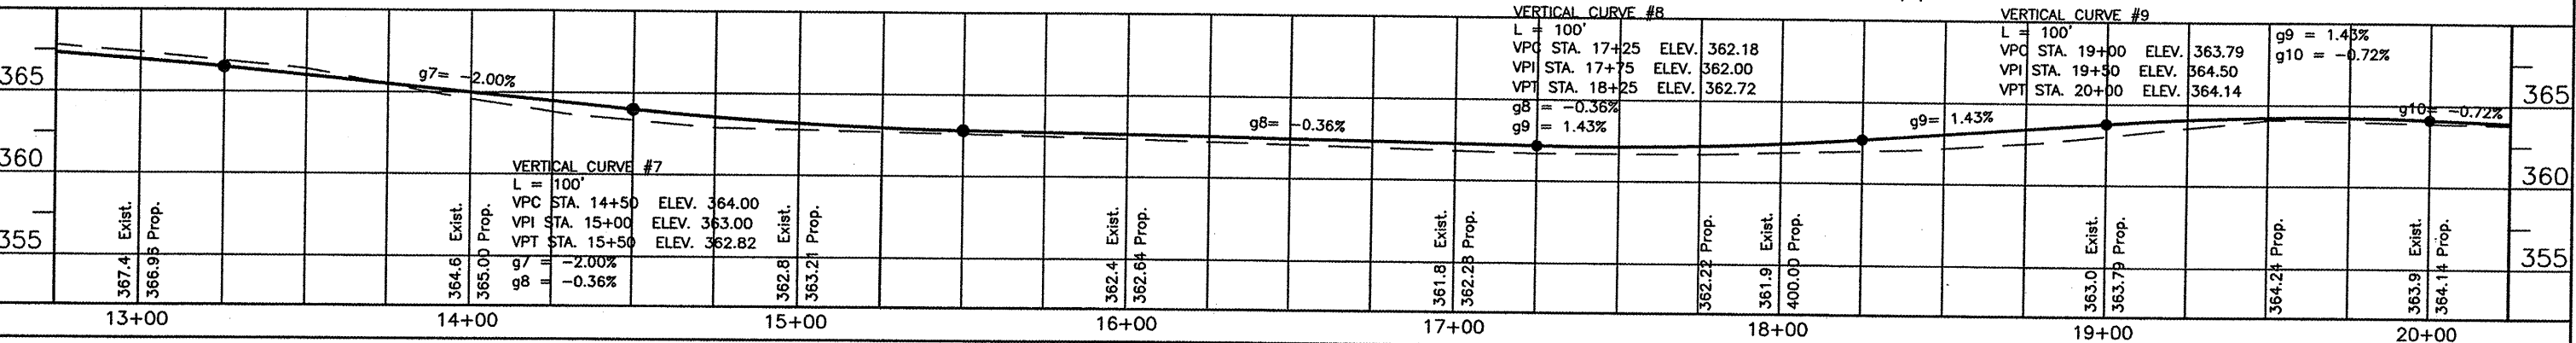


ROUTE	SECTION	COUNTY	TOTAL SHEETS	SHEET NO.
	05-00002-00-BT	SALINE	47	10
SVCD - EQUALITY TO GLEN O. JONES BIKE PATH				
PROJ. NO. TE-0009(84)			CONTRACT NO. 99292	

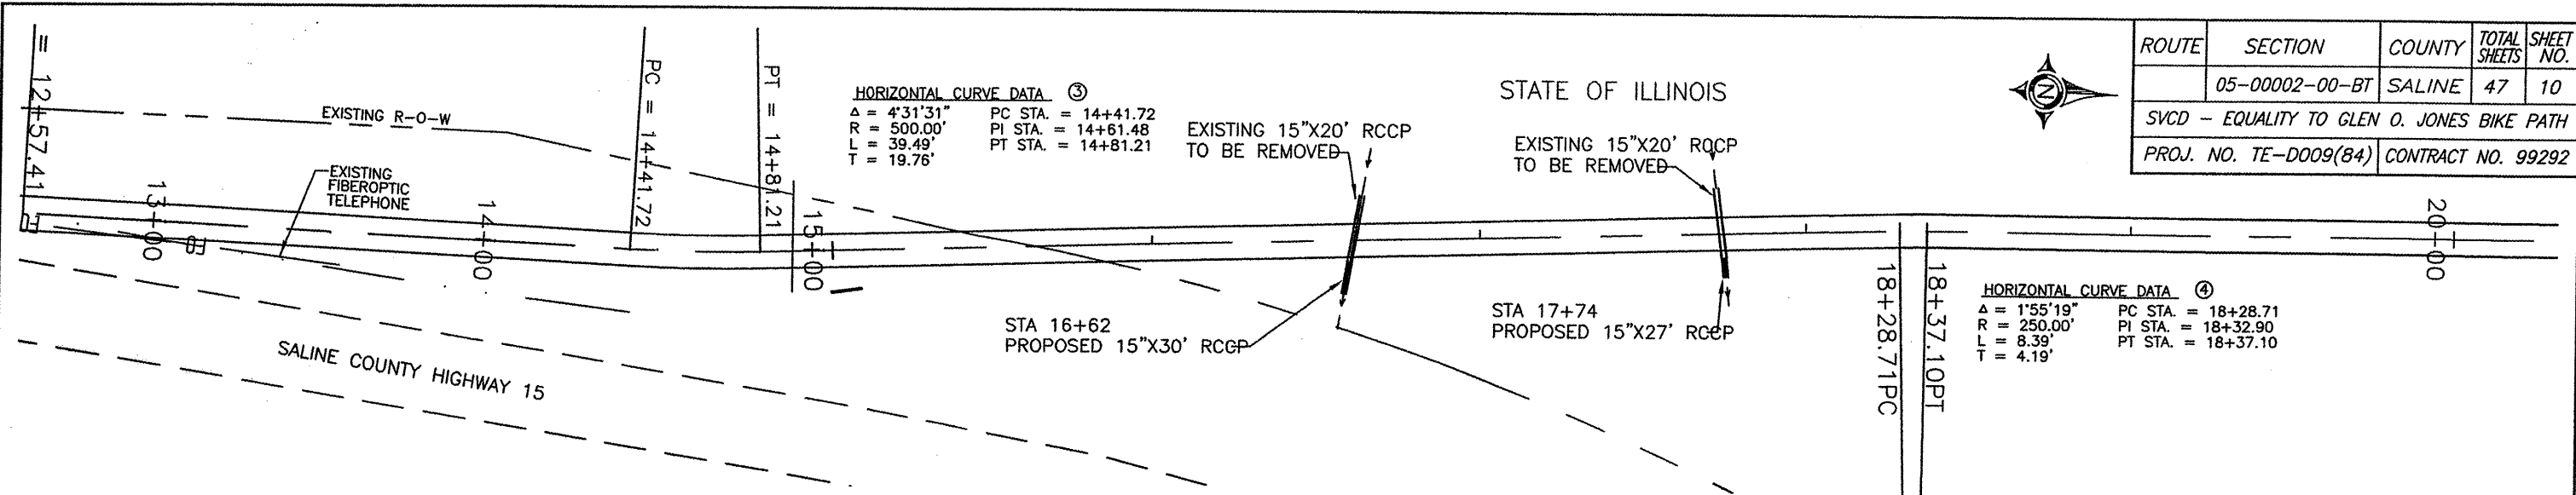

24 May 2007 - 9:46am X:\2004\104096\ac\PLANS\9-30\_plan & profile.dwg