
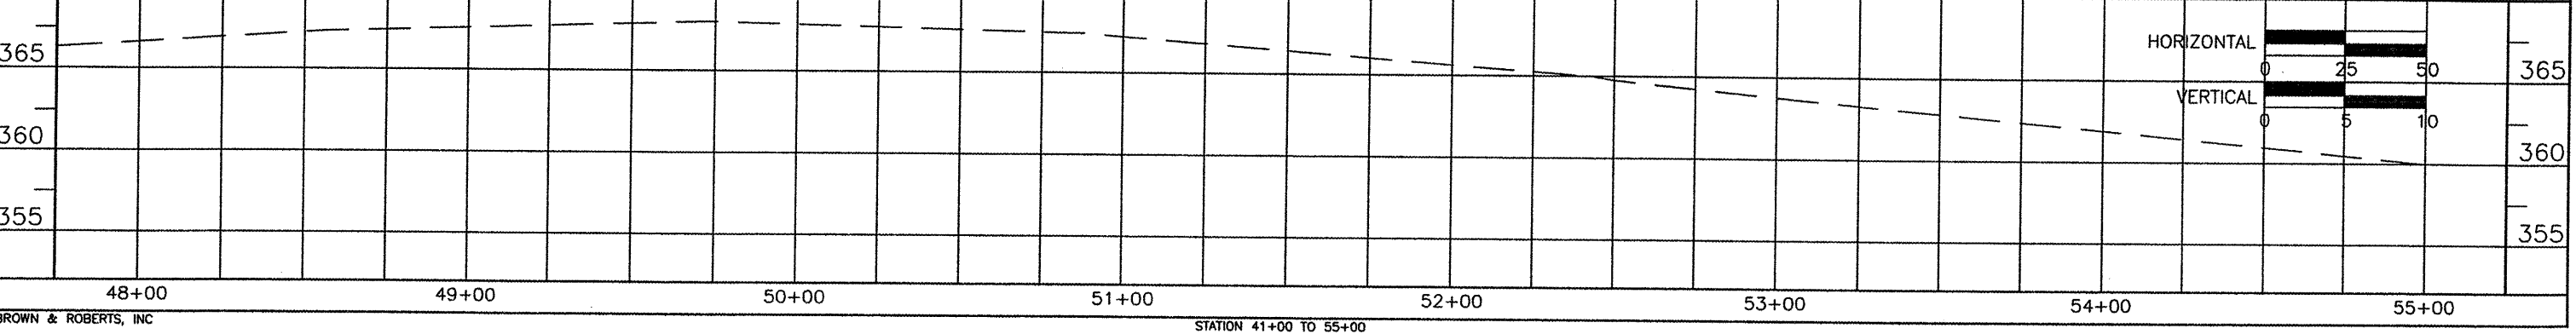
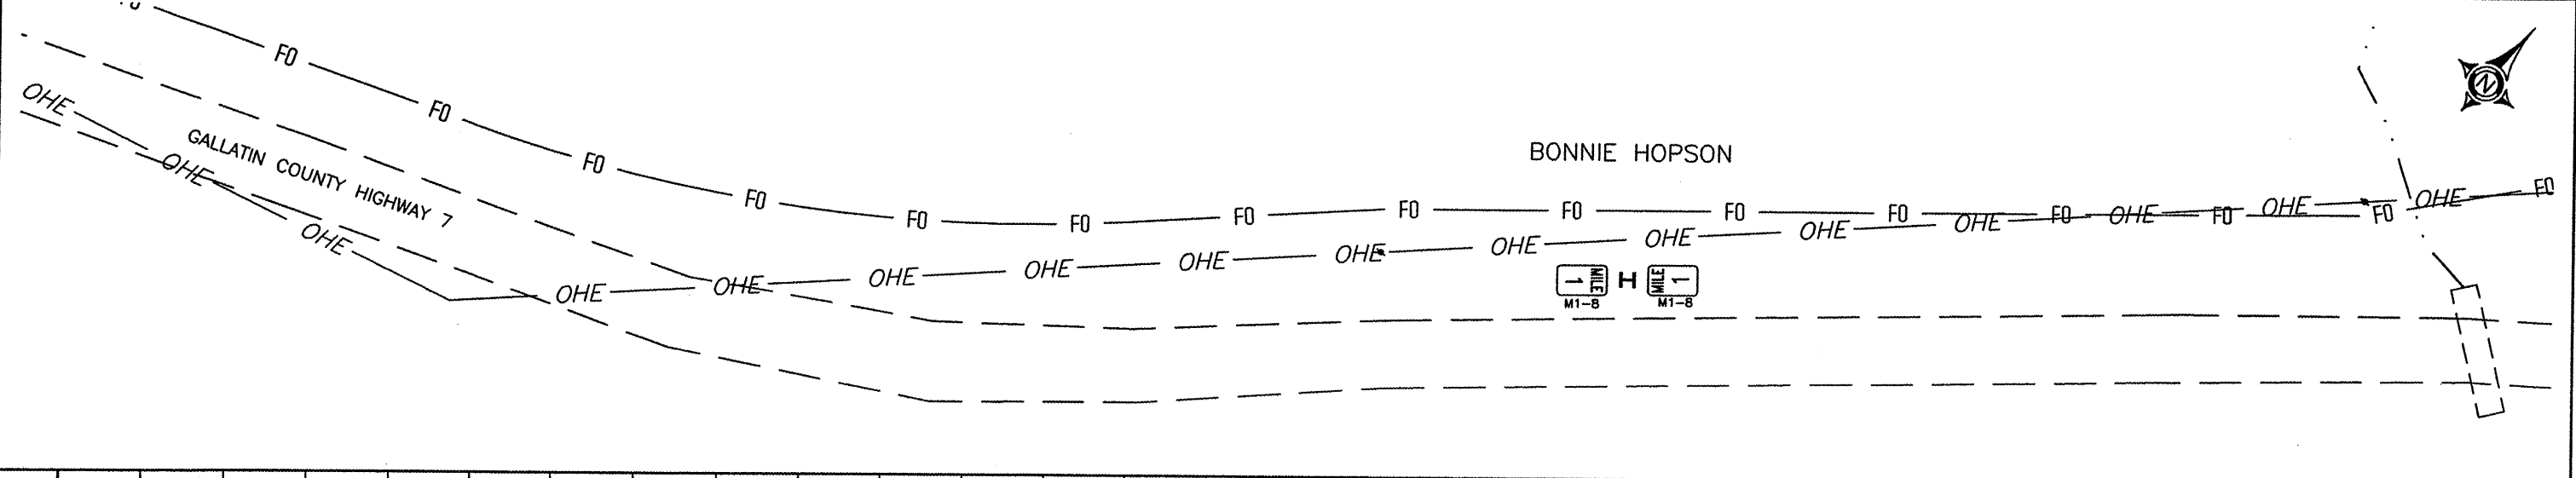
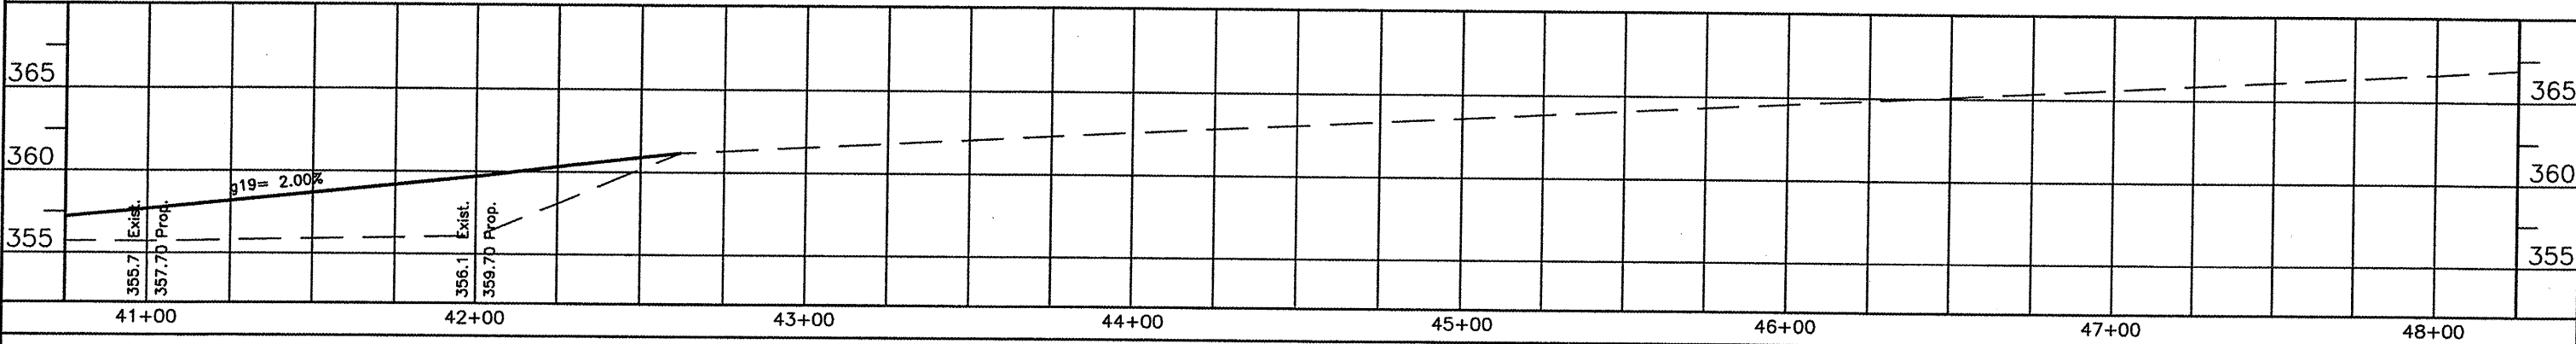


ROUTE	SECTION	COUNTY	TOTAL SHEETS	SHEET NO.
	05-00002-00-BT	SALINE	47	12
SVCD - EQUALITY TO GLEN O. JONES BIKE PATH				
PROJ. NO. ARA-TE-D009(84)			CONTRACT NO. 99292	

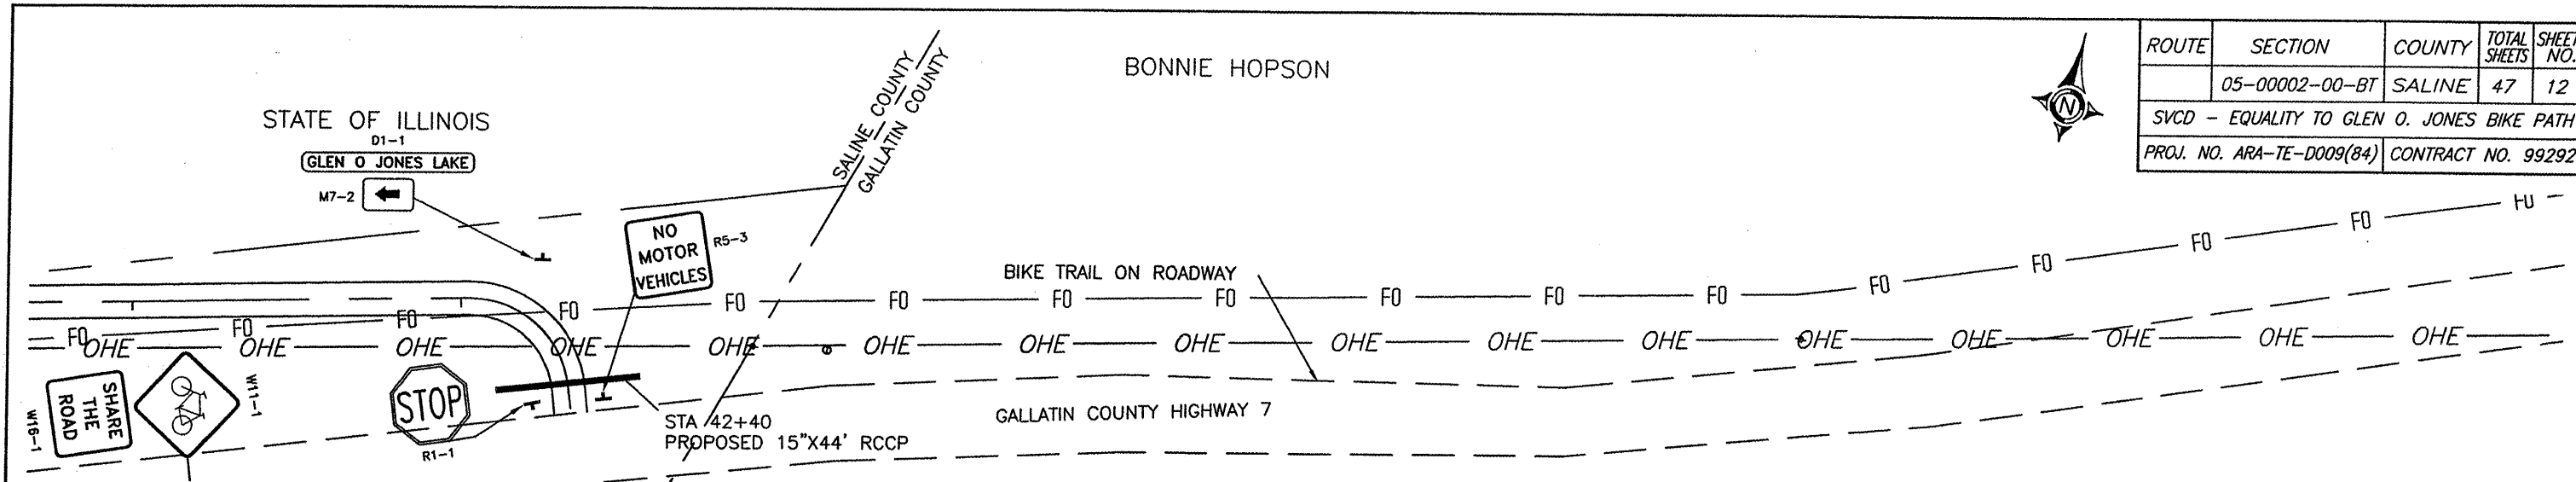

15 Oct 2009 - 6:29am X:\2004\04096\ac\PLANS\19-30 plan & profile revised Hopson Alignment.dwg