


15 Oct 2009 - 6:29am X:\2004\104096\ac\PLANS\19-30 plan & profile revised Hopson Alignment.dwg

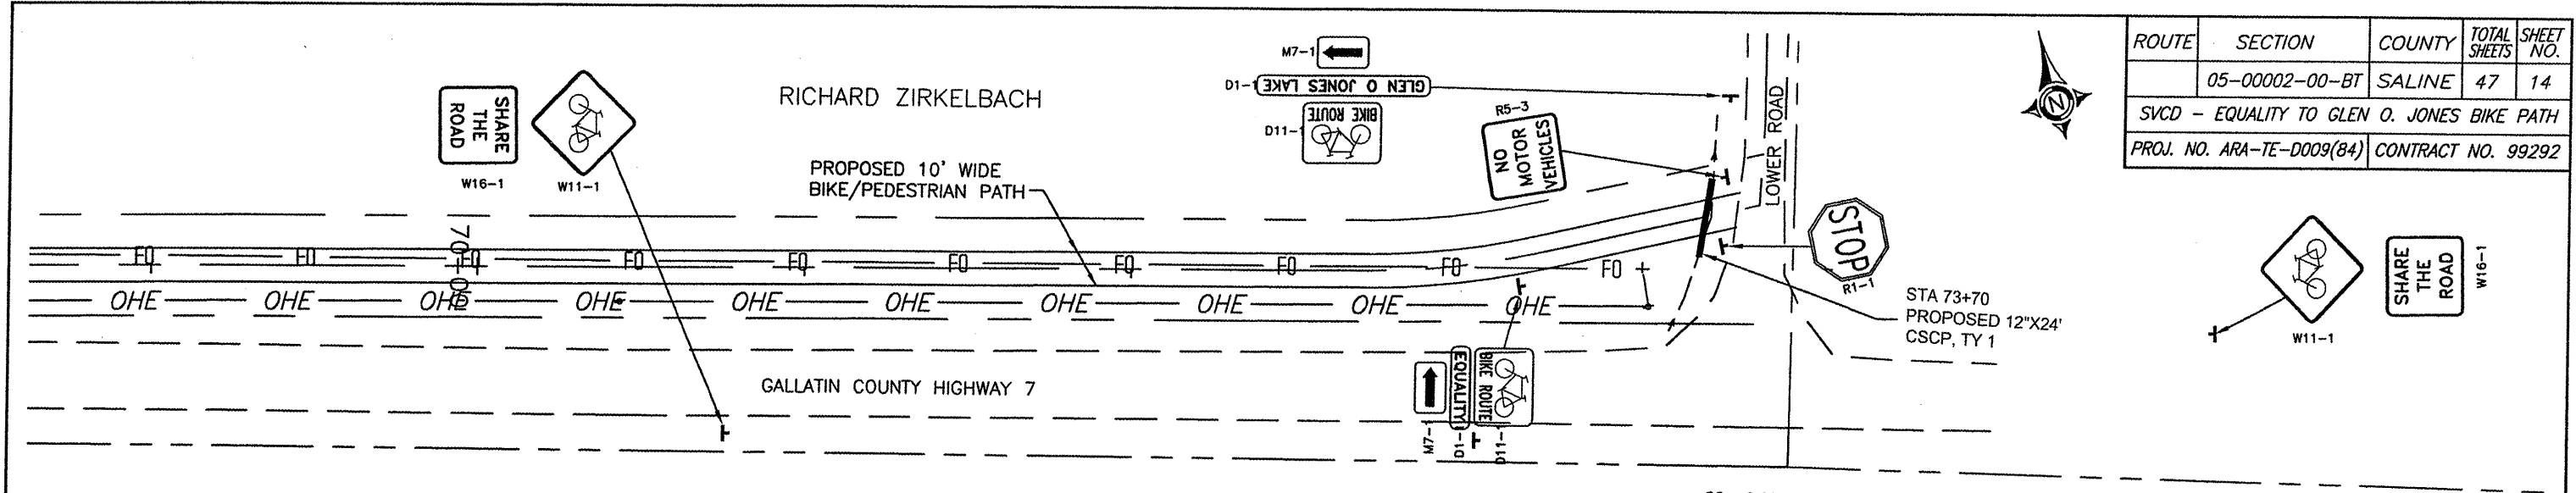

| ROUTE | SECTION | COUNTY | TOTAL SHEETS | SHEET NO. |
|--|----------------|--------|--------------|-----------|
| | 05-00002-00-BT | SALINE | 47 | 14 |
| SVCD - EQUALITY TO GLEN O. JONES BIKE PATH | | | | |
| PROJ. NO. ARA-TE-D009(84) CONTRACT NO. 99292 | | | | |

