



STATE OF ILLINOIS



ROUTE	SECTION	COUNTY	TOTAL SHEETS	SHEET NO.
	05-00002-00-BT	SALINE	47	19
SVCD - EQUALITY TO GLEN O. JONES BIKE PATH				
PROJ. NO. TE-D009(84) CONTRACT NO. 99292				

STA 143+00
PROPOSED 12"x24'
CSCP, TY 1

PROPOSED 10' WIDE
BIKE/PEDESTRIAN PATH

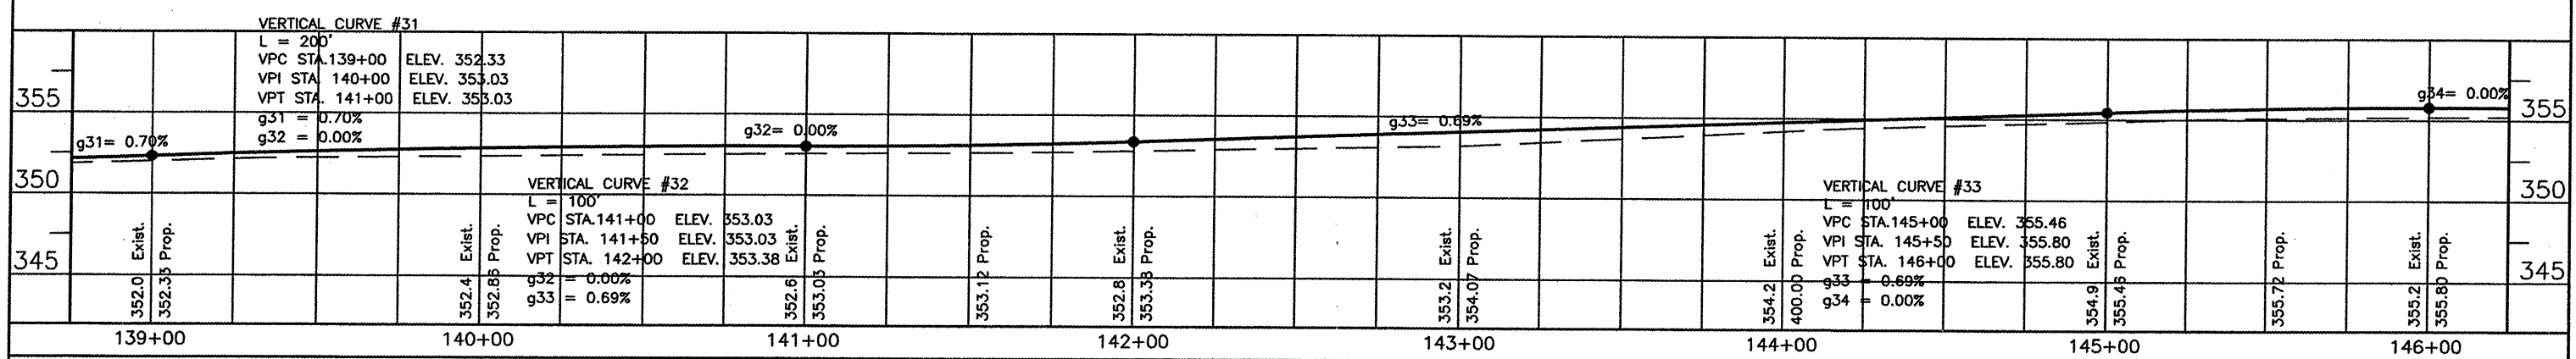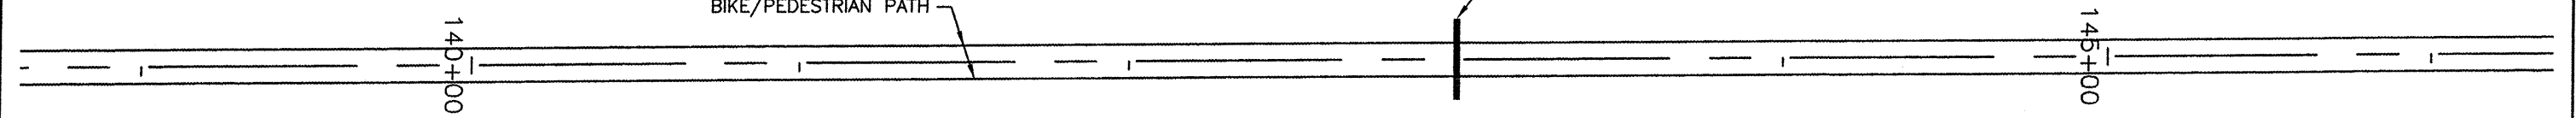

STATE OF ILLINOIS



STATE OF ILLINOIS





HORIZONTAL CURVE DATA ②
 A = 87°27'00" PC STA. = 146+89.37
 R = 50.00' PI STA. = 147+37.19
 L = 76.31' PT STA. = 147+65.68
 T = 47.82'

RITA ADAMS

PROPOSED 10' WIDE
BIKE/PEDESTRIAN PATH

RITA ADAMS

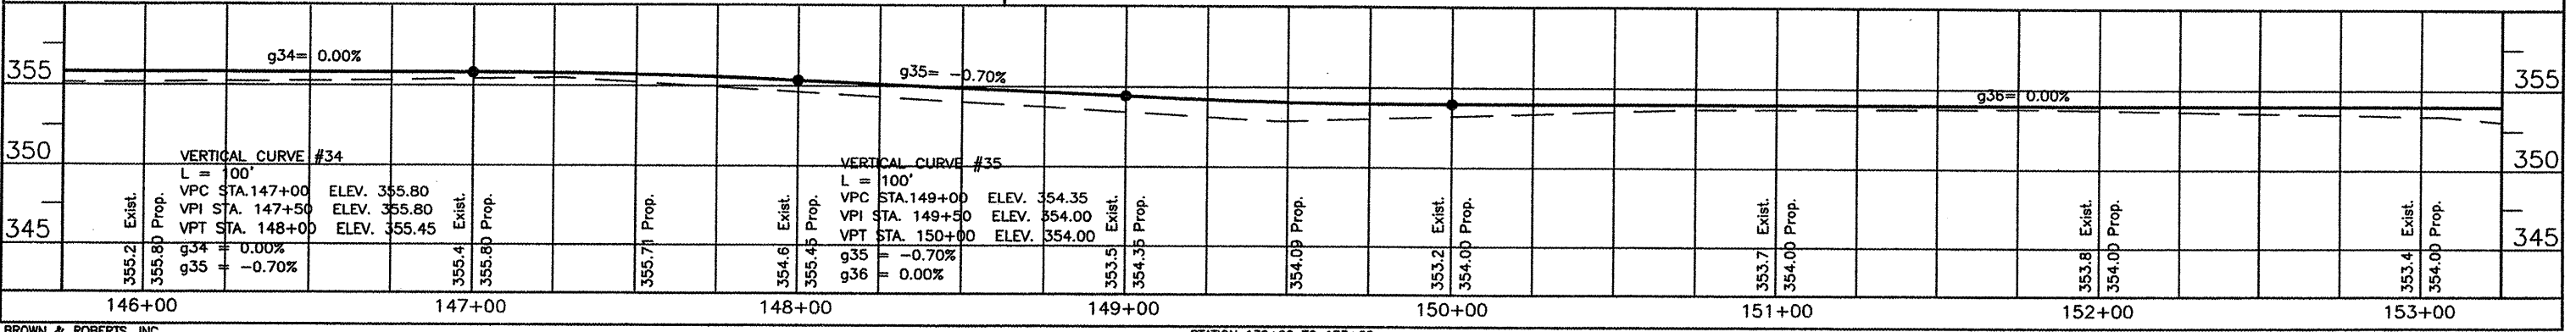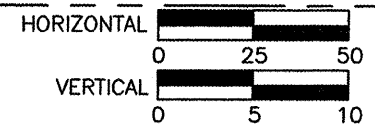

24 May 2007 - 10:20am X:\2004\04096\ac\PLANS\9-30 plan & profile.dwg