
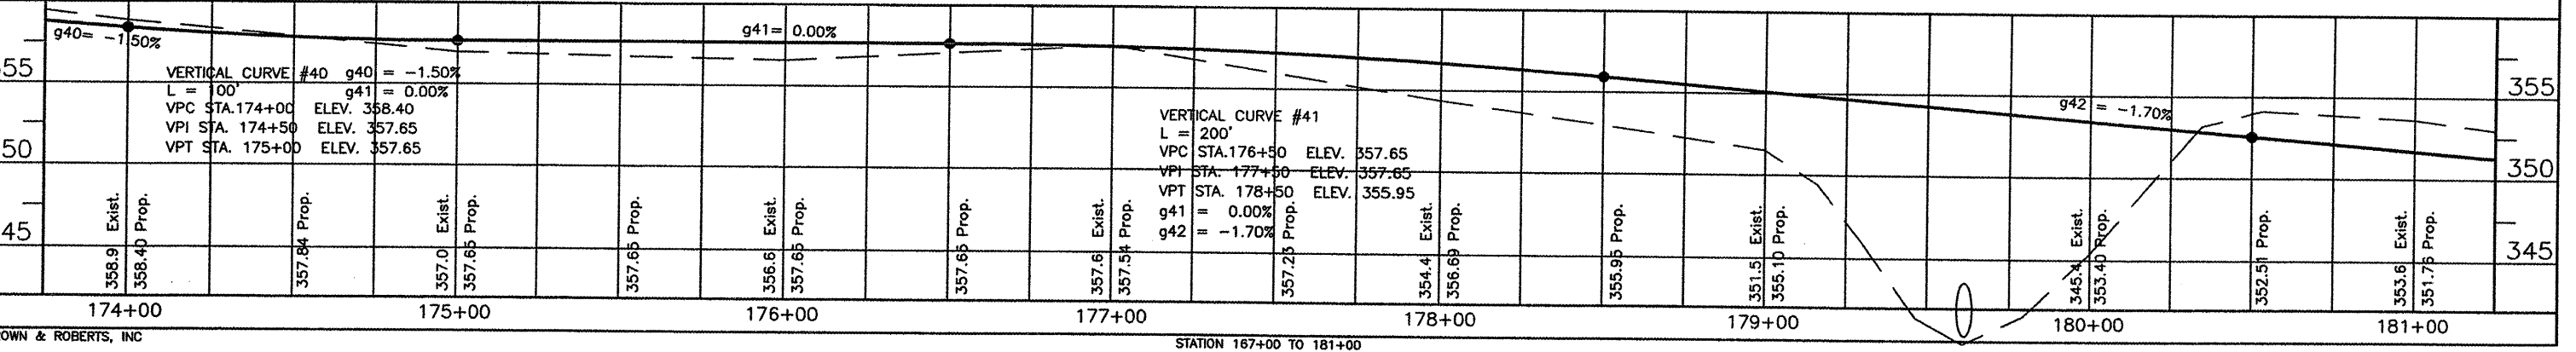
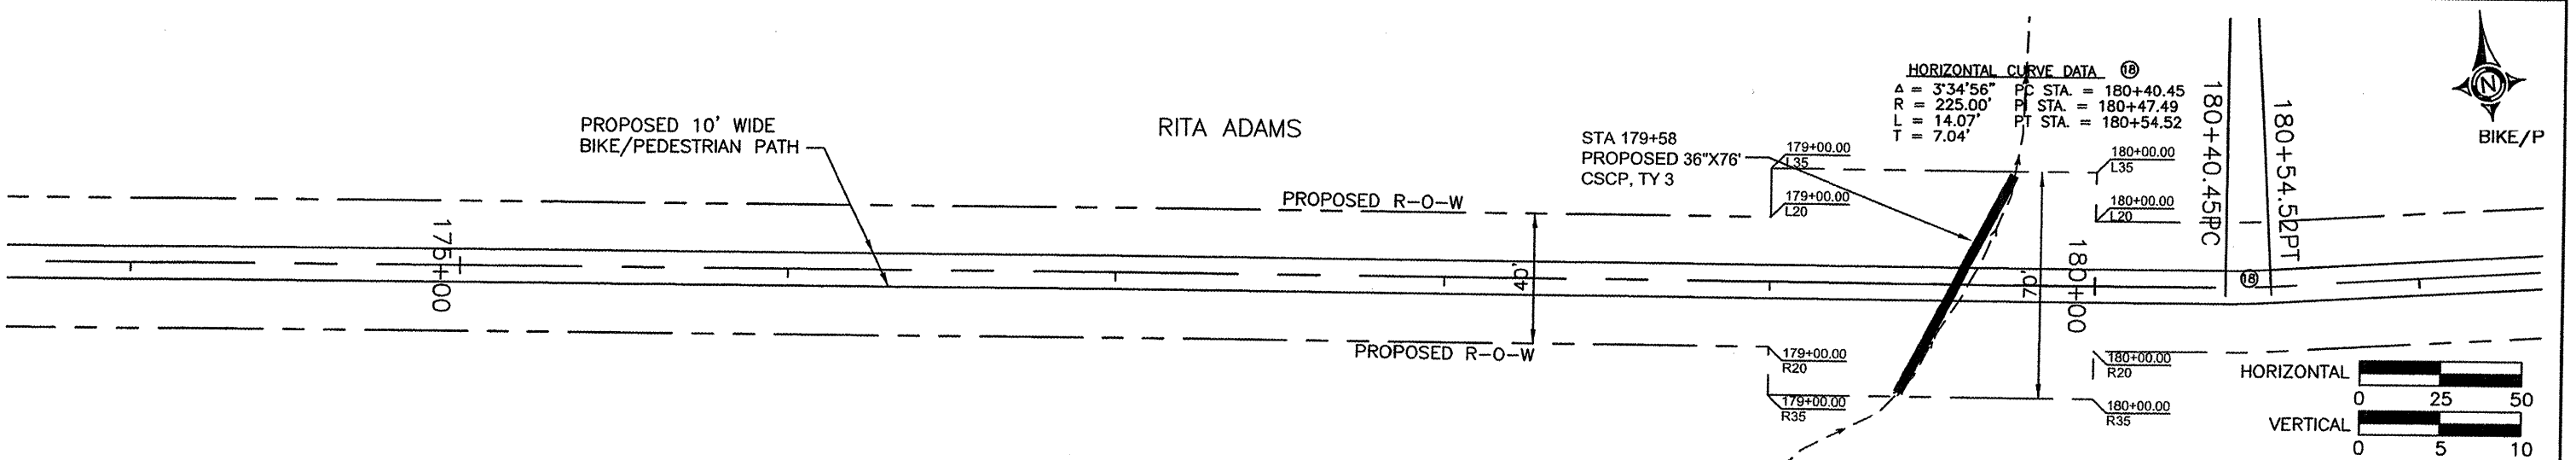
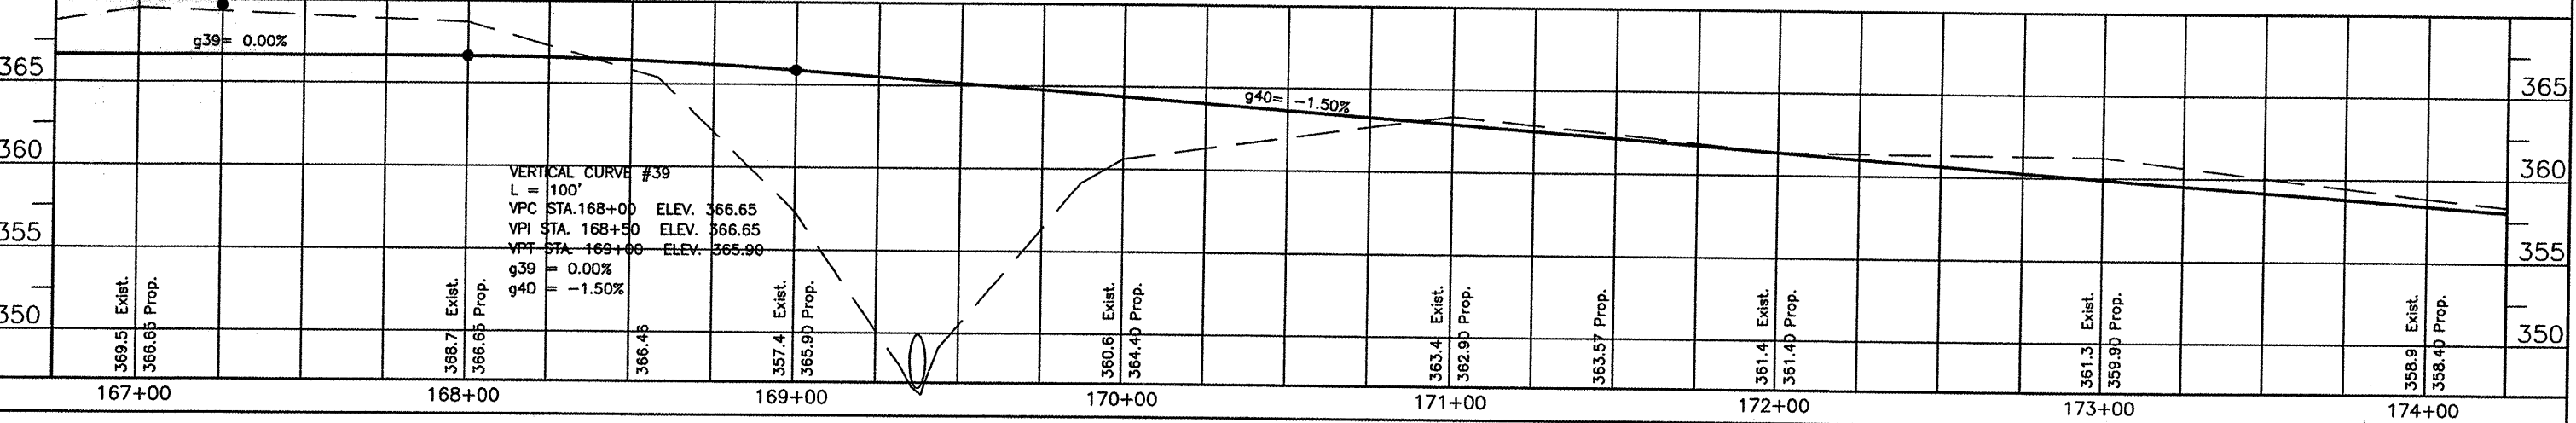


ROUTE	SECTION	COUNTY	TOTAL SHEETS	SHEET NO.
	05-0002-00-BT	SALINE	47	21
SVCD - EQUALITY TO GLEN O. JONES BIKE PATH				
PROJ. NO. TE-D009(84)		CONTRACT NO. 99292		

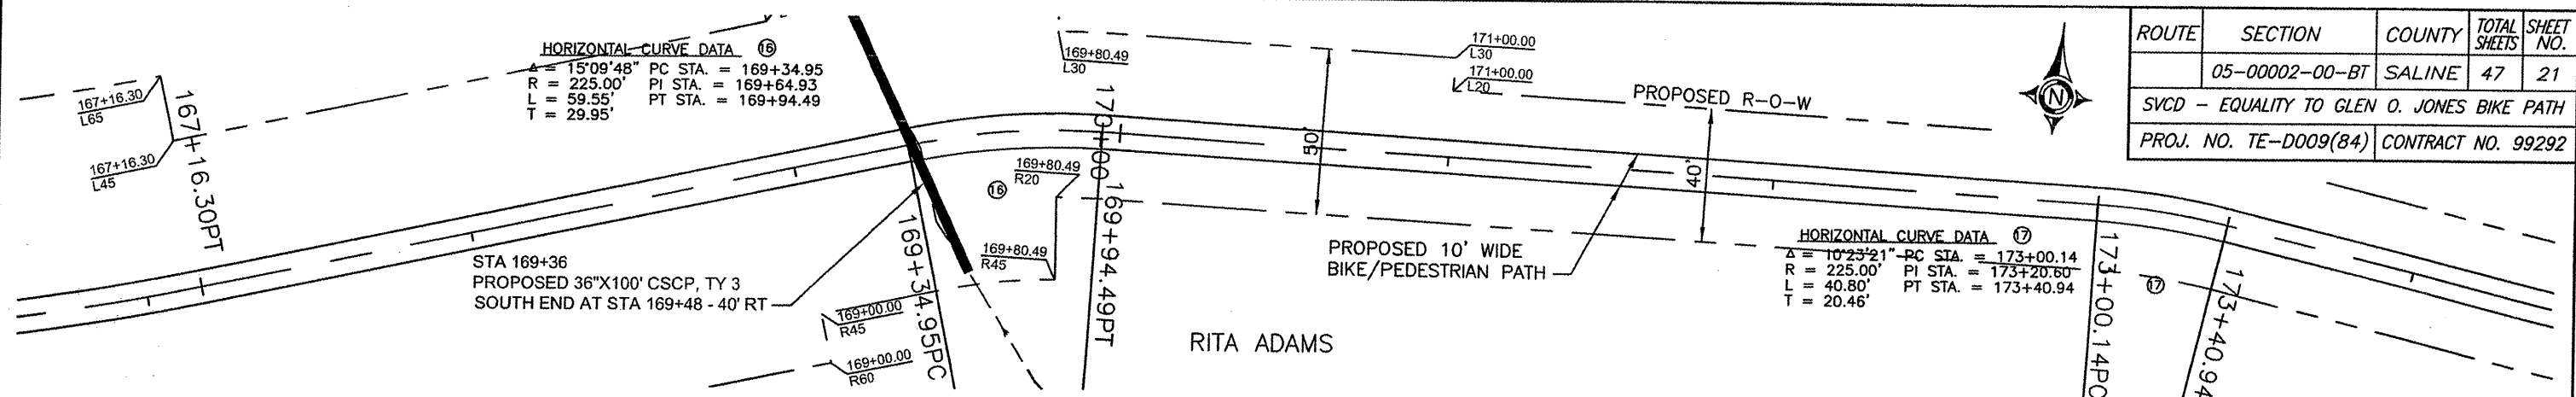

24 May 2007 - 3:32pm X:\2004\04096\ac\PLANS\9-30 plan & profile.dwg