
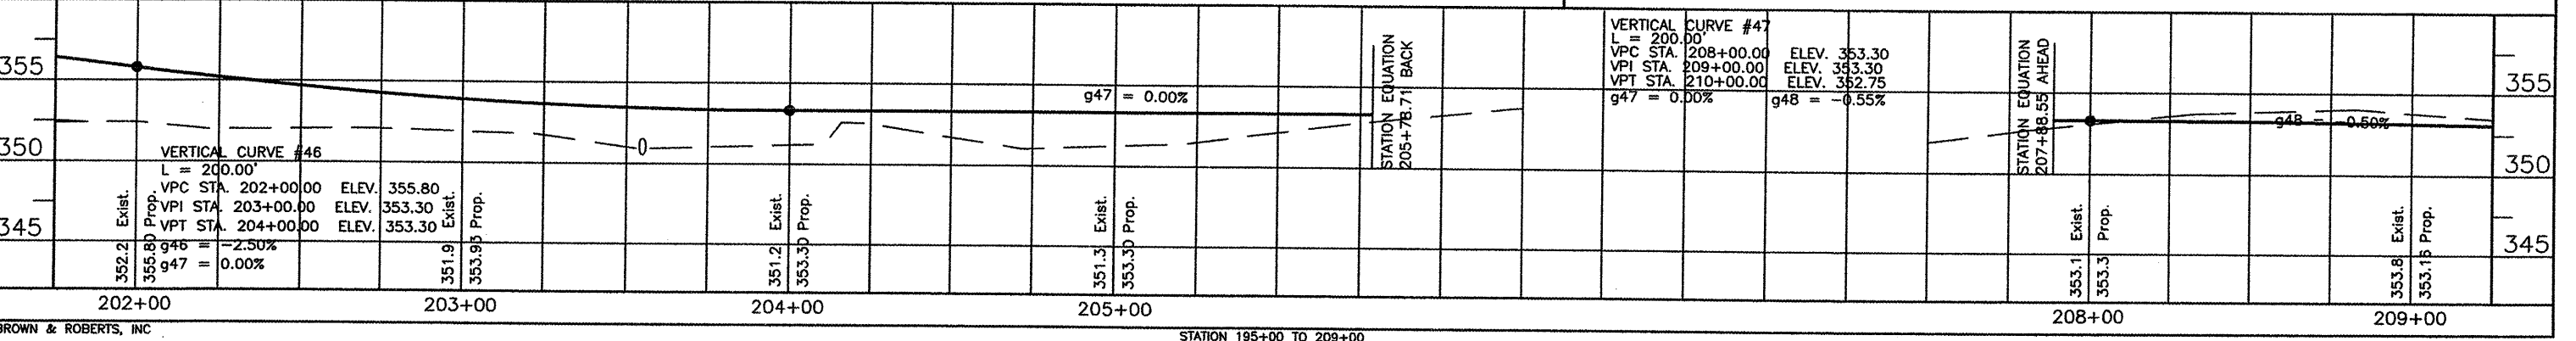
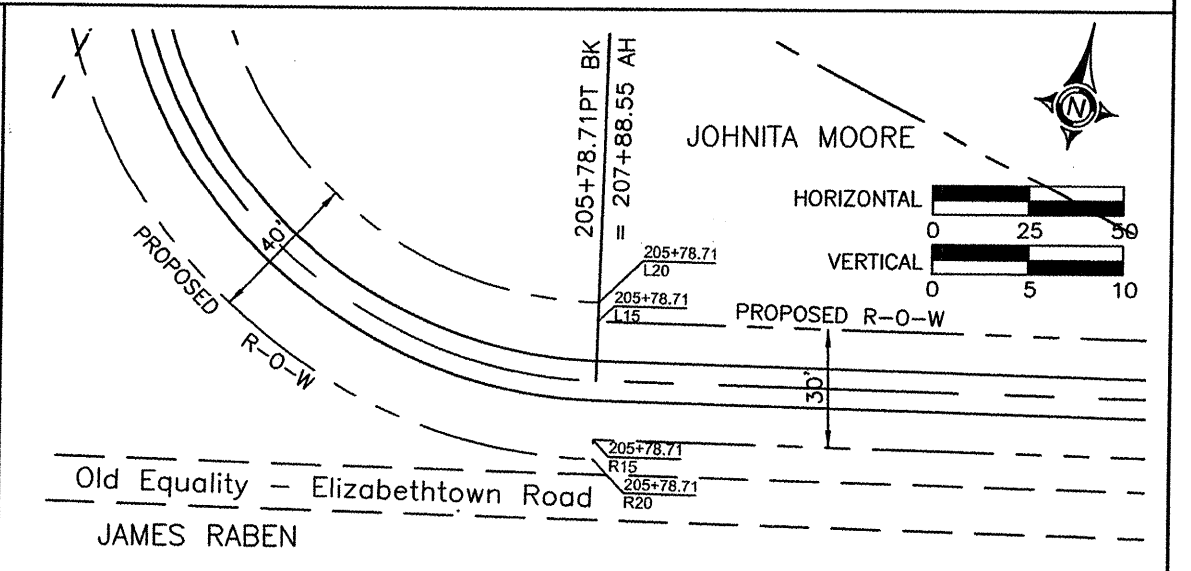
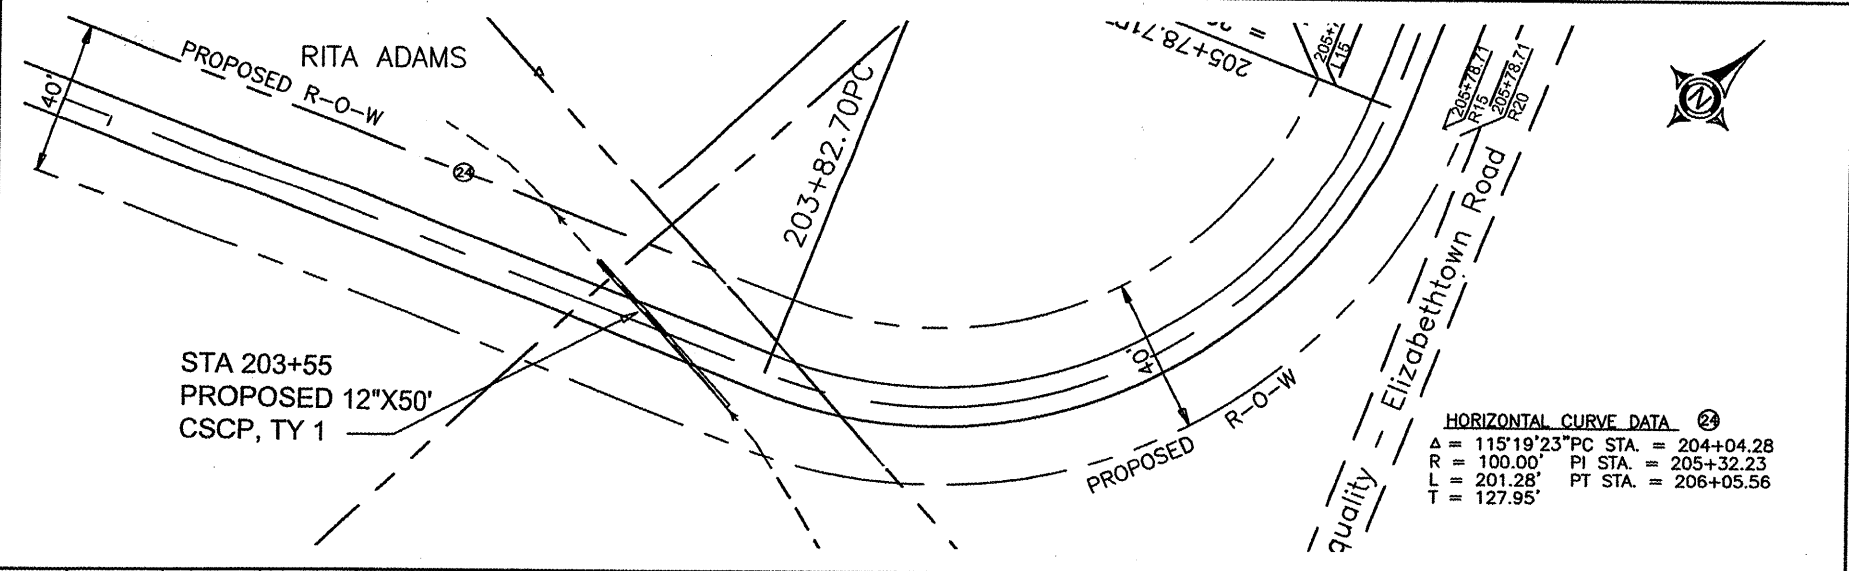
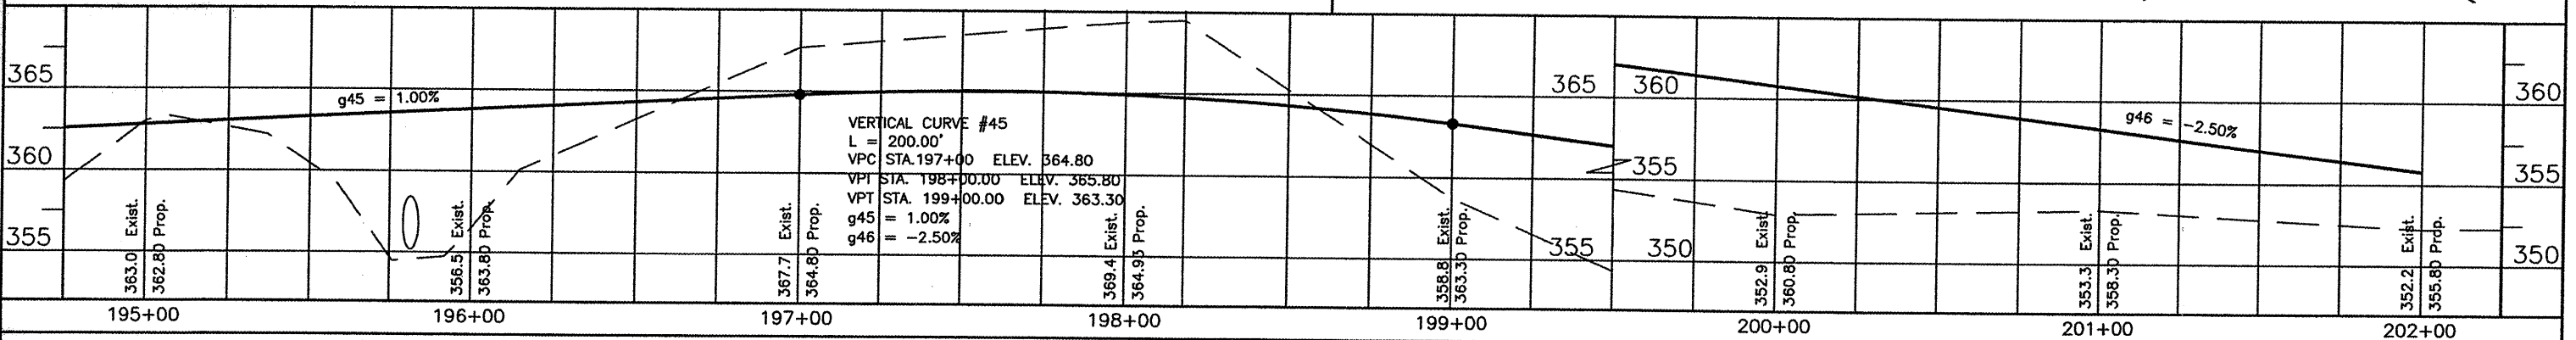
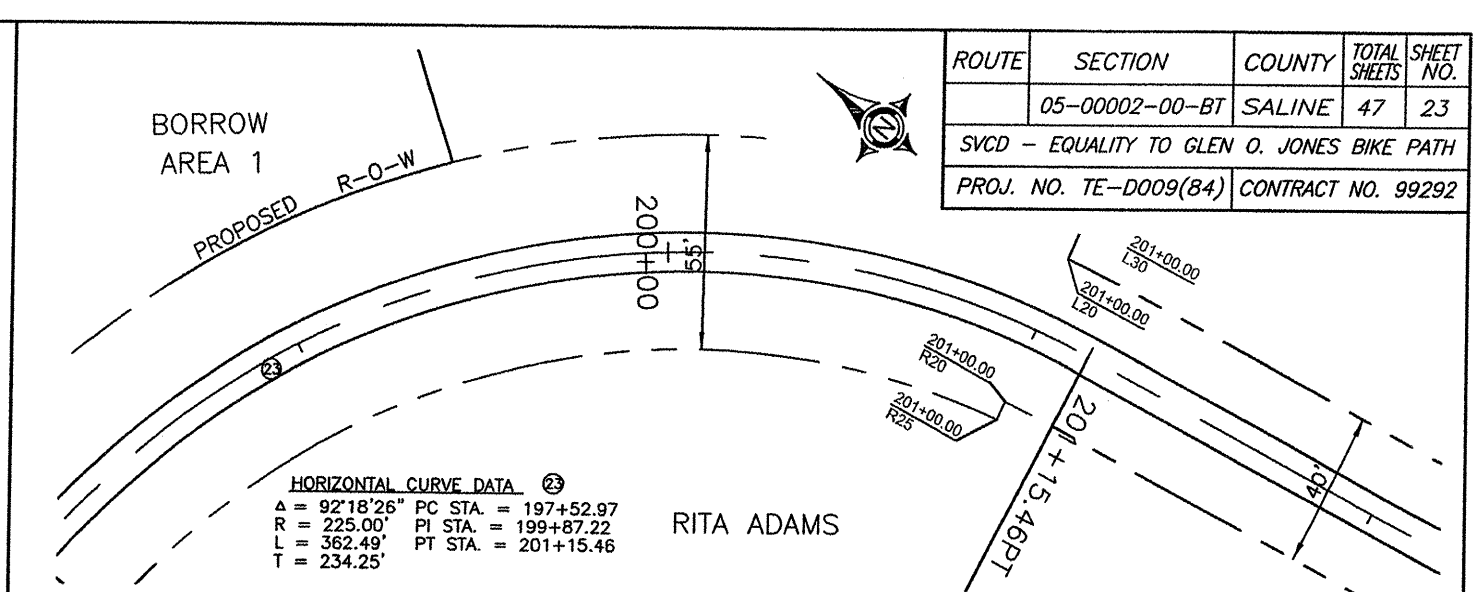


ROUTE	SECTION	COUNTY	TOTAL SHEETS	SHEET NO.
	05-00002-00-BT	SALINE	47	23
SVCD - EQUALITY TO GLEN O. JONES BIKE PATH				
PROJ. NO. TE-D009(B4)			CONTRACT NO. 99292	

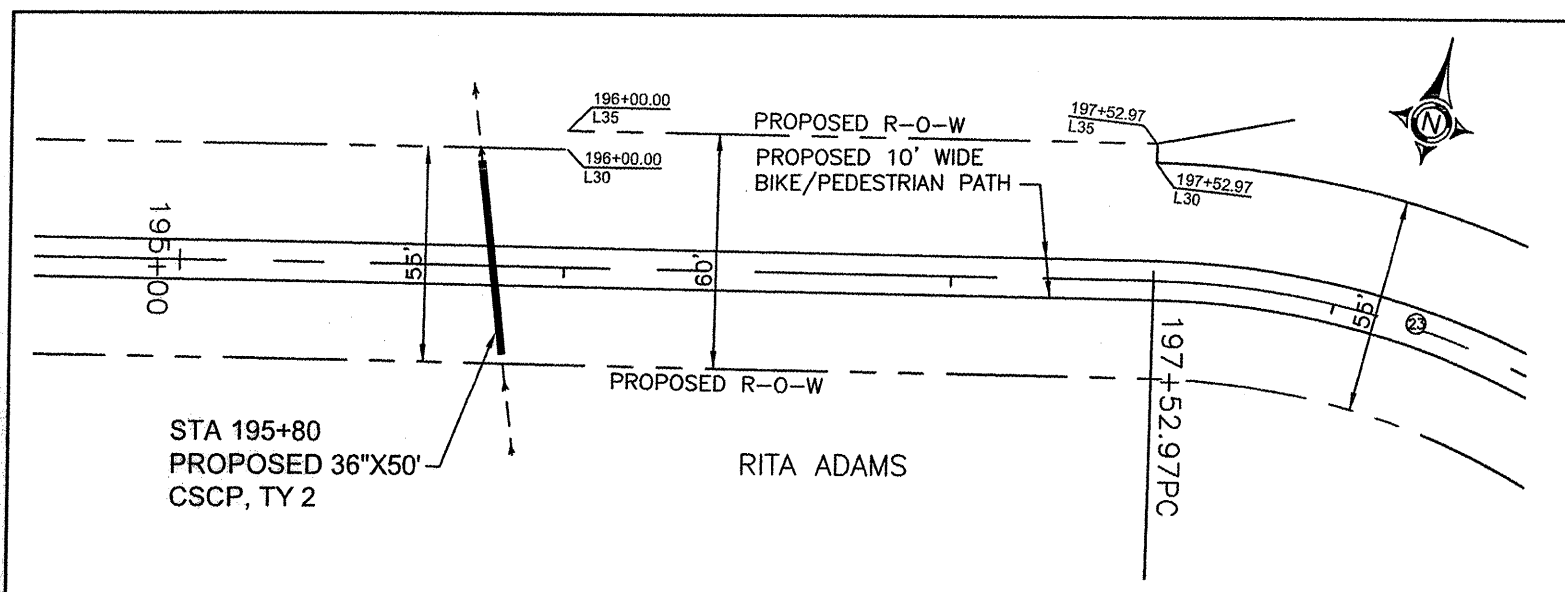

24 May 2007 - 2:52pm X:\2004\0409\ac\PLANS\9-30 plan & profile.dwg