

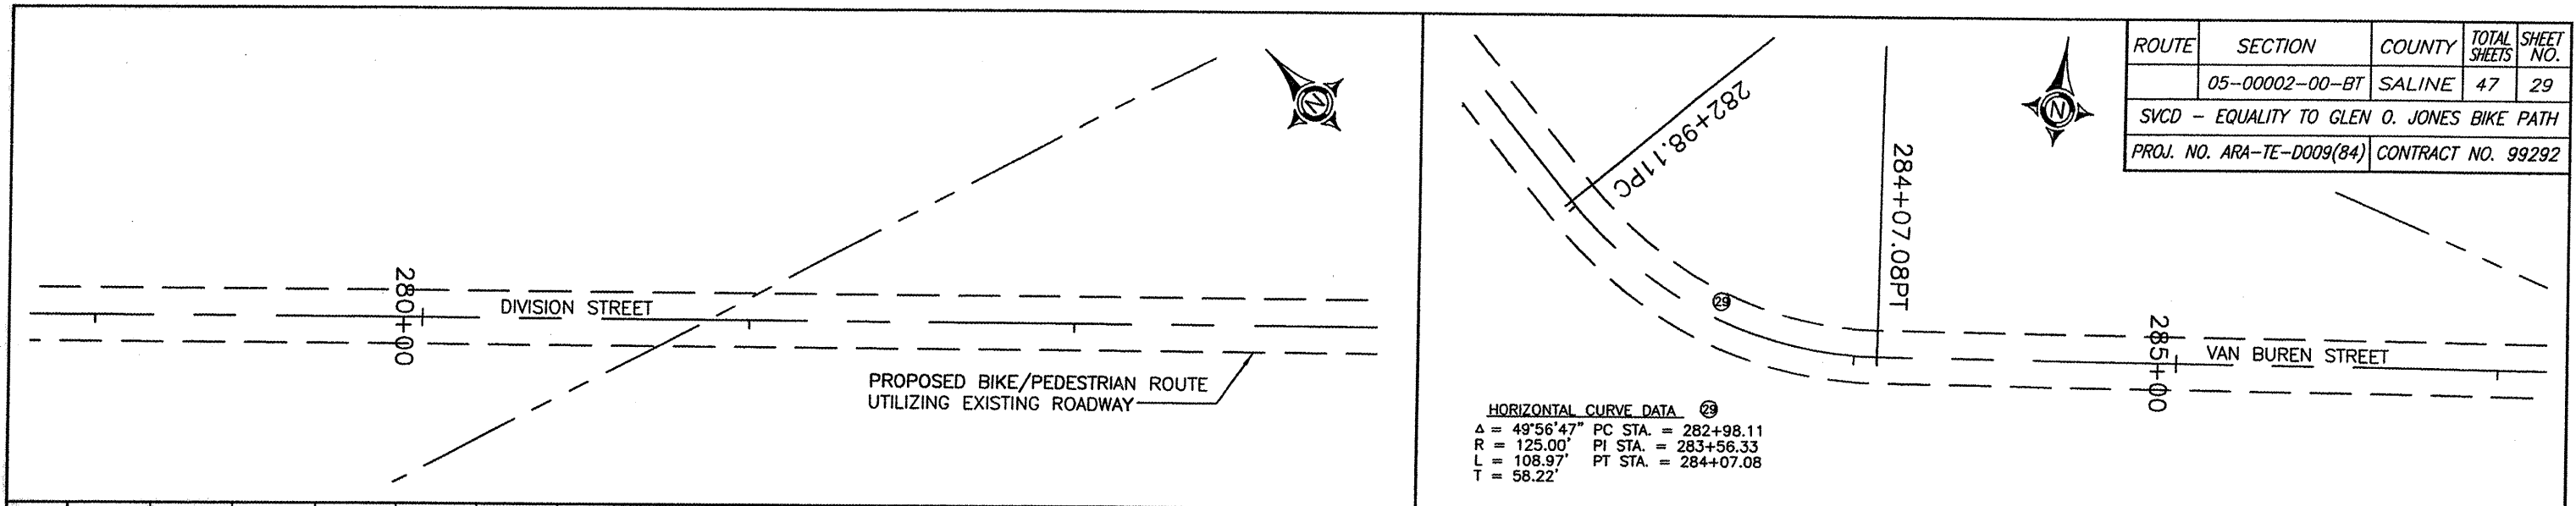


15 Oct 2009 - 6:31am X:\2004\04096\ac\PLANS\9-30 plan & profile revised Hopson Alignment.dwg

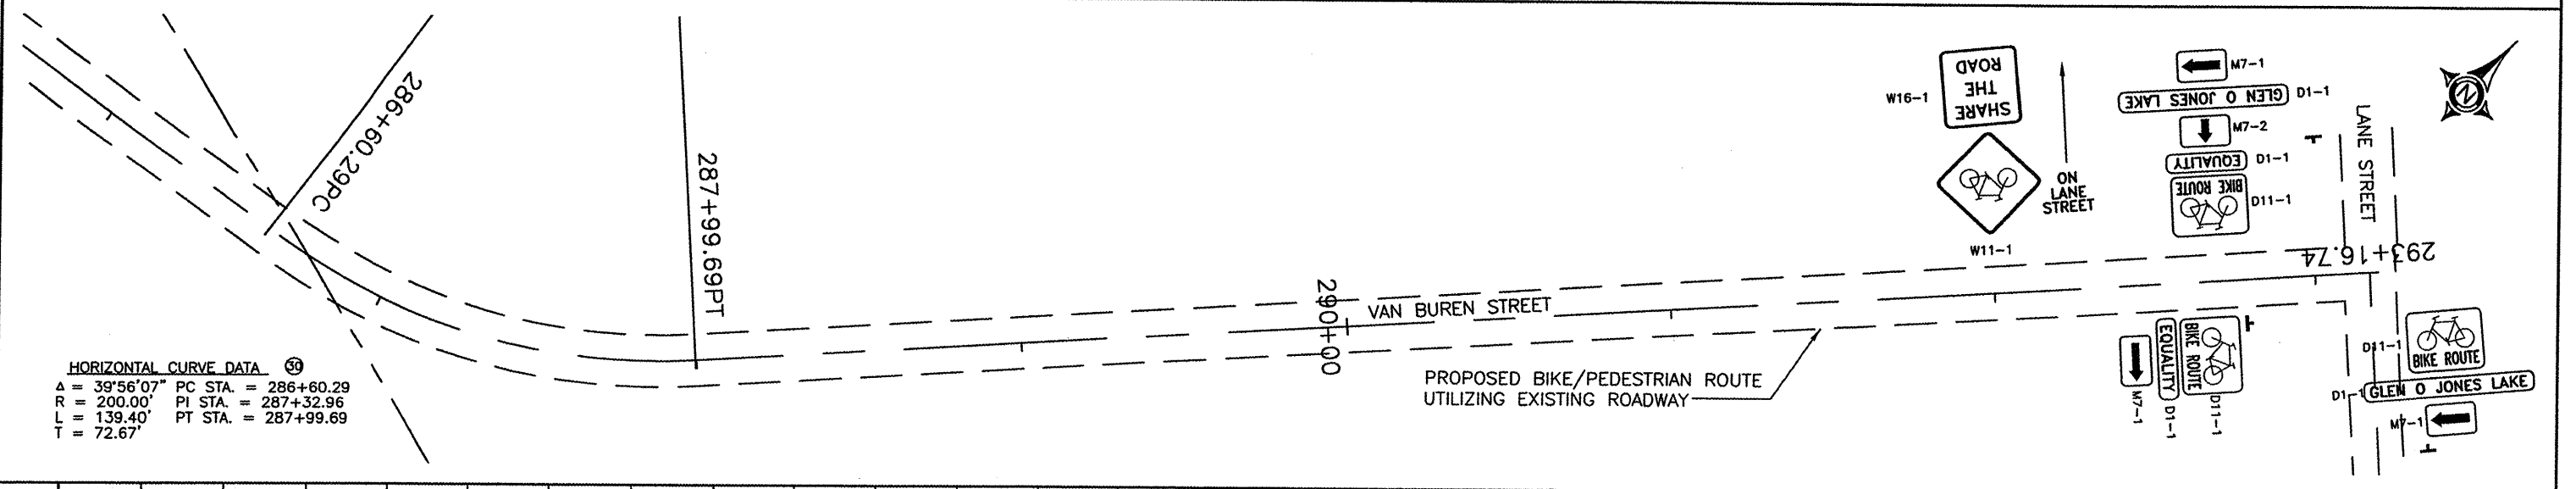

ROUTE	SECTION	COUNTY	TOTAL SHEETS	SHEET NO.
	05-00002-00-BT	SALINE	47	29
SVCD - EQUALITY TO GLEN O. JONES BIKE PATH				
PROJ. NO. ARA-TE-D009(84)			CONTRACT NO. 99292	

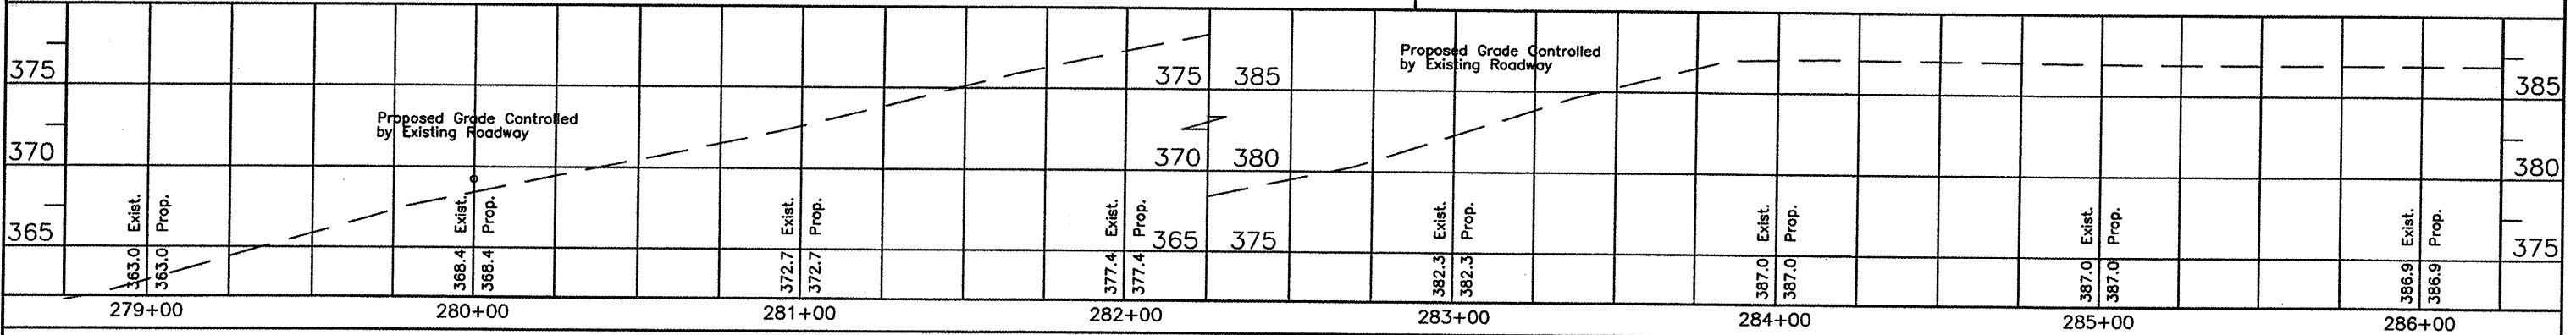

HORIZONTAL CURVE DATA ②
 Δ = 39°56'07" PC STA. = 286+60.29
 R = 200.00' PI STA. = 287+32.96
 L = 139.40' PT STA. = 287+99.69
 T = 72.67'

