


24 May 2007 - 1:26pm X:\2004\04098\ac\PLANS\31-41 axss sections.dwg

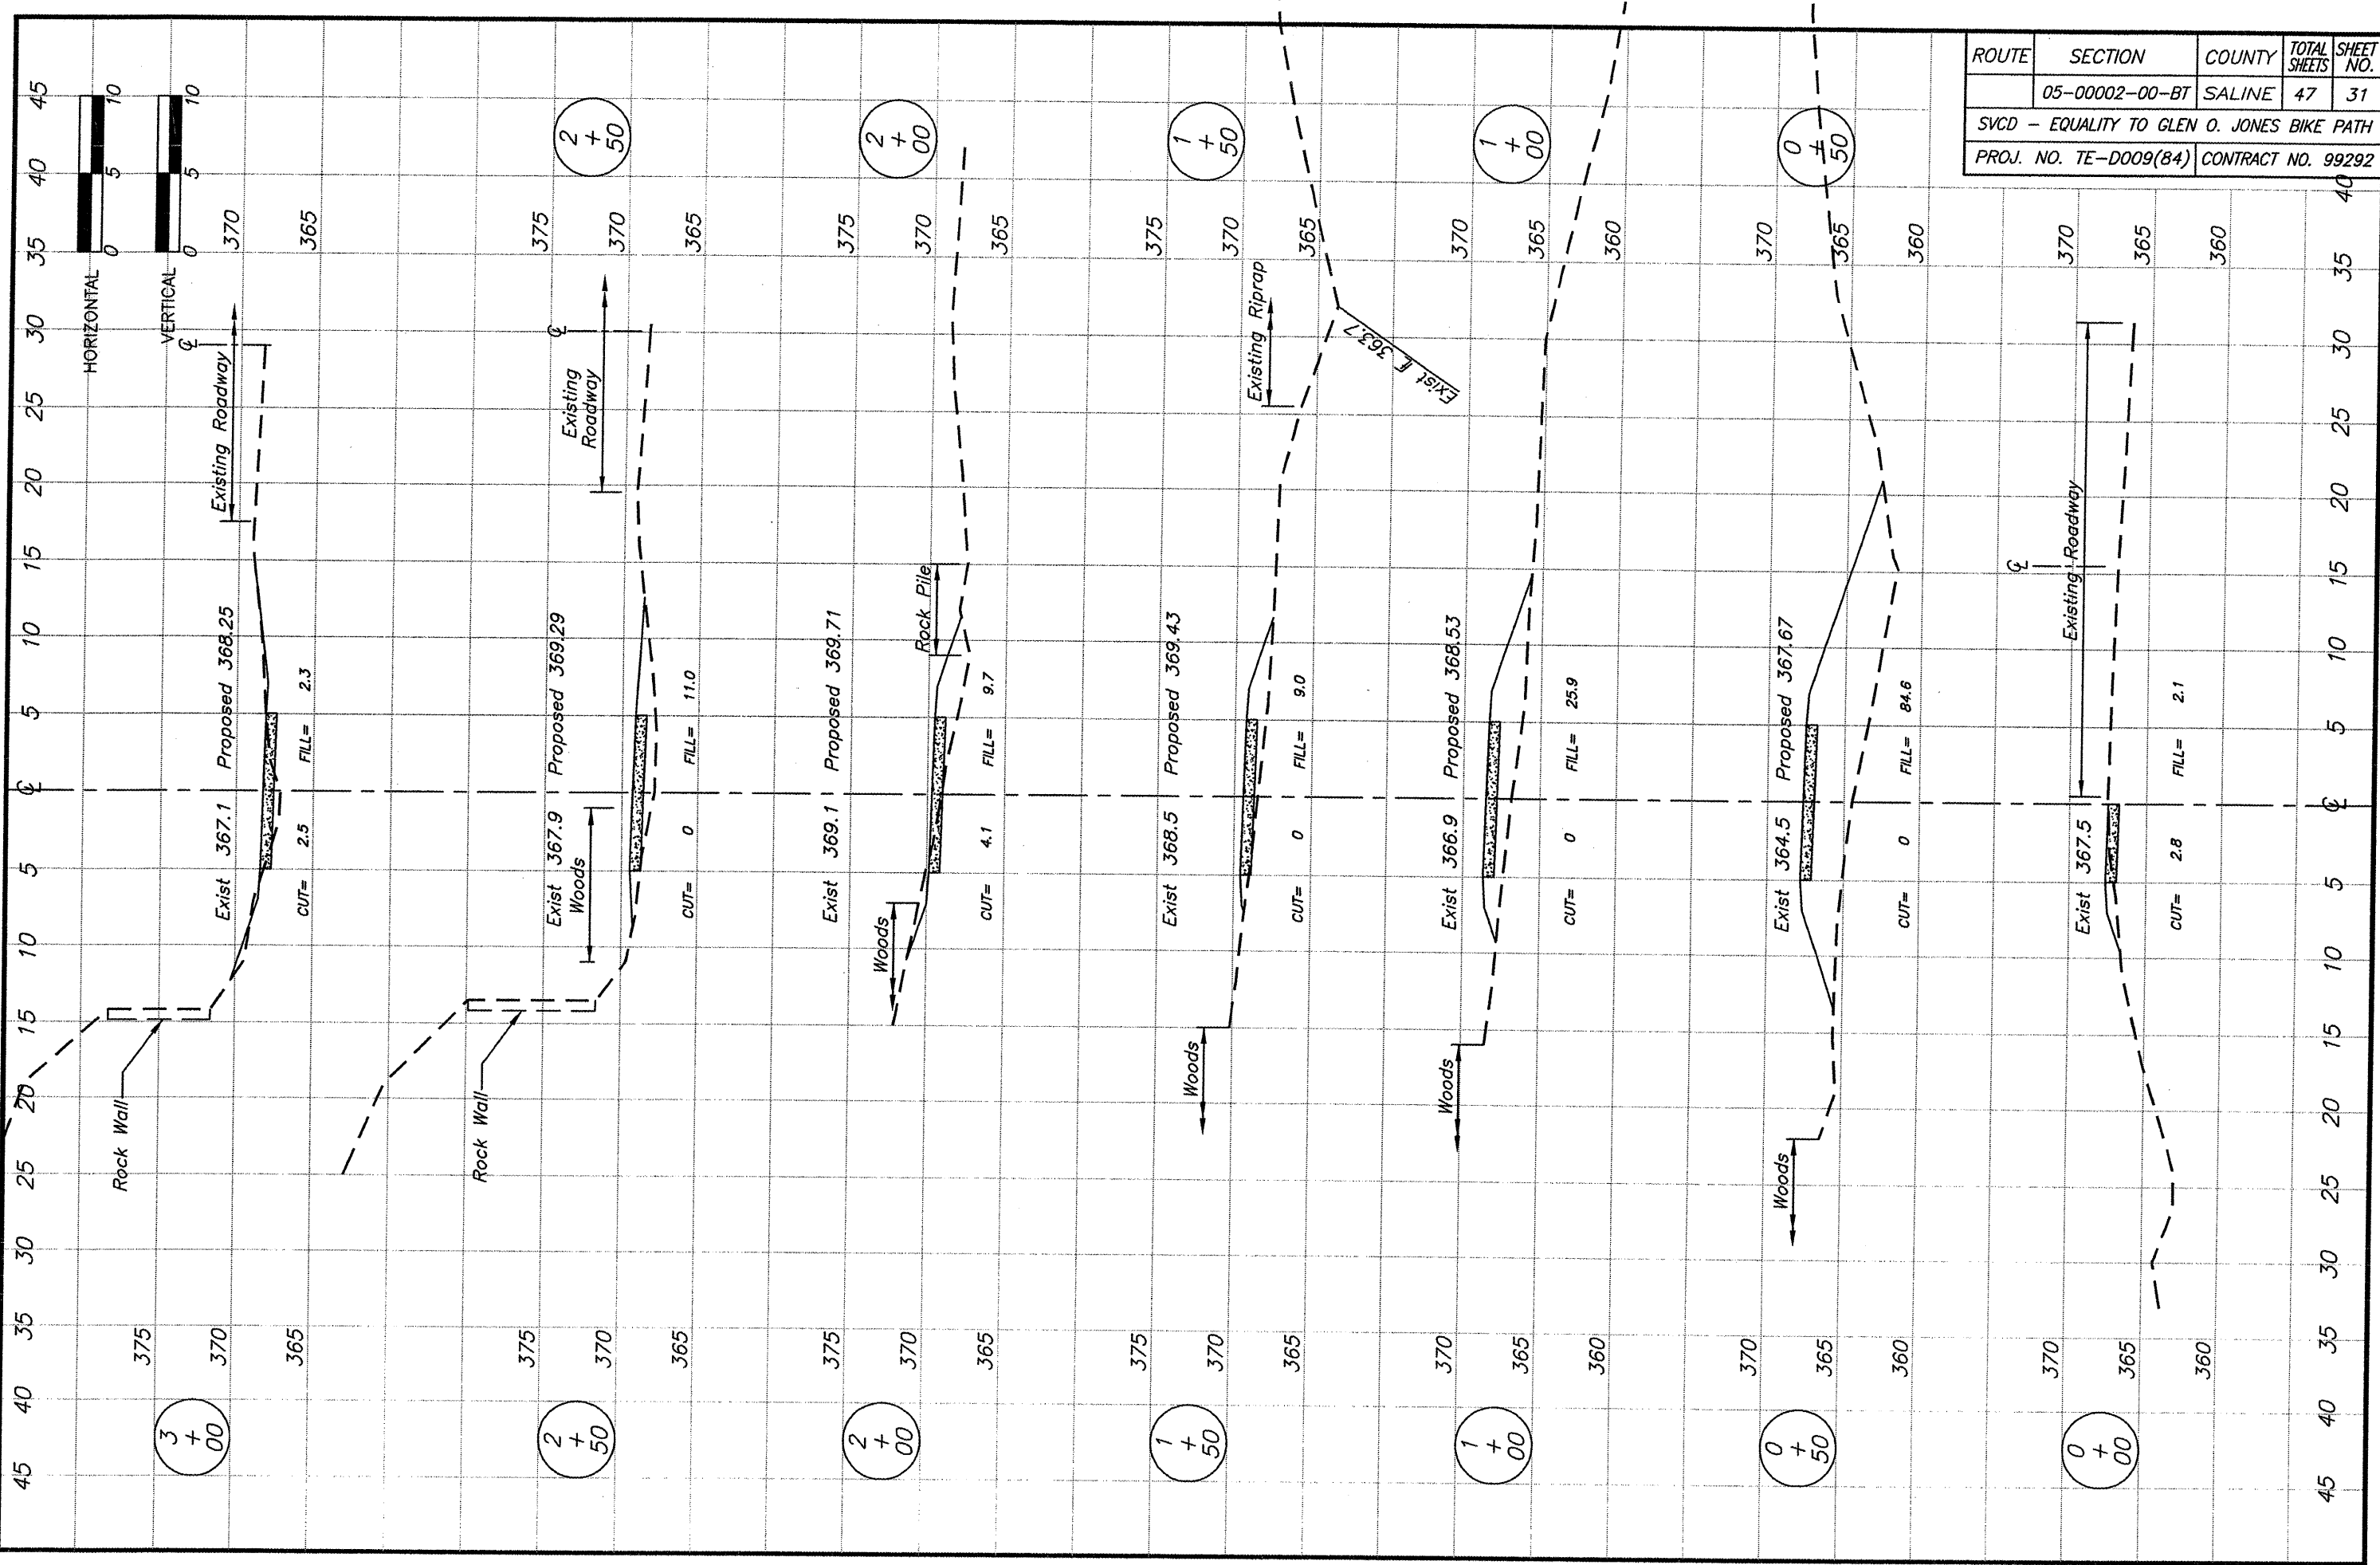

ROUTE	SECTION	COUNTY	TOTAL SHEETS	SHEET NO.
	05-00002-00-BT	SALINE	47	31
SVCD - EQUALITY TO GLEN O. JONES BIKE PATH				
PROJ. NO. TE-0009(84)			CONTRACT NO. 99292	

STATION 0+00 TO 3+00

BROWN & ROBERTS, INC.