


24 May 2007 - 1:34pm K:\2004\04098\ac\PLANS\31-41 cross sections.dwg

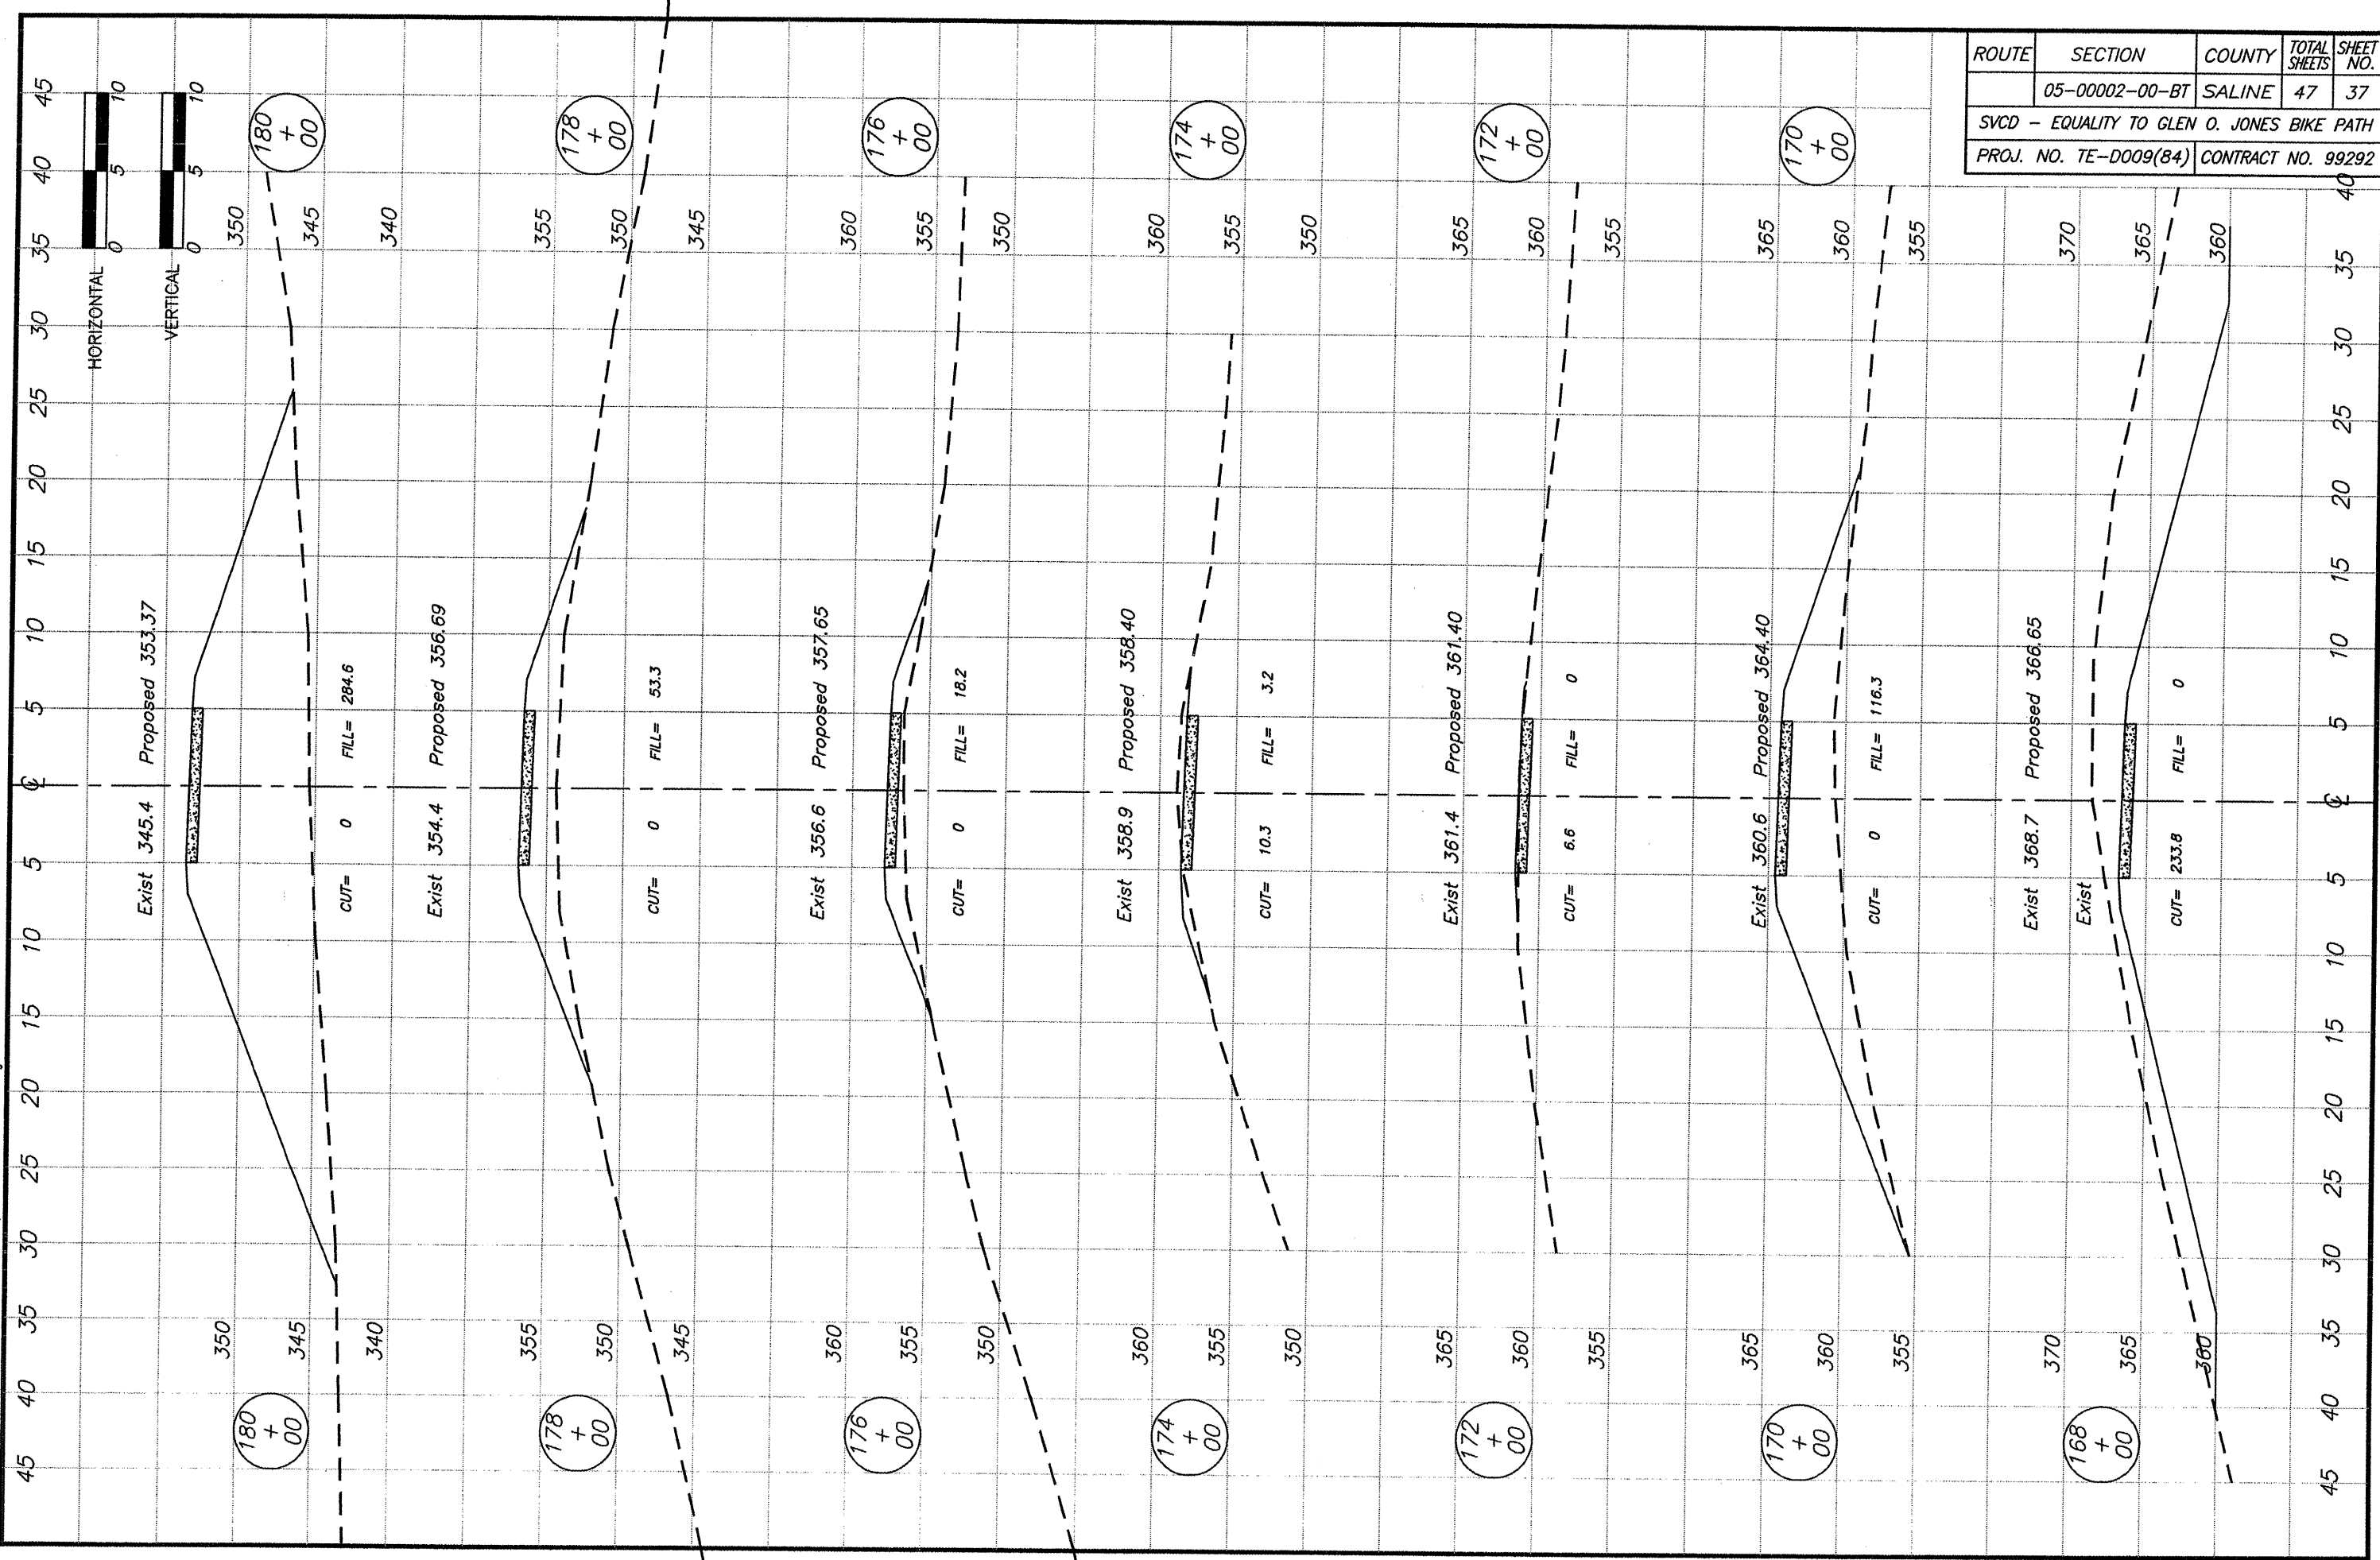

| ROUTE | SECTION | COUNTY | TOTAL SHEETS | SHEET NO. |
|--|----------------|--------|--------------------|-----------|
| | 05-00002-00-BT | SALINE | 47 | 37 |
| SVCD - EQUALITY TO GLEN O. JONES BIKE PATH | | | | |
| PROJ. NO. TE-D009(84) | | | CONTRACT NO. 99292 | |

STATION 168+00 TO 180+00

BROWN & ROBERTS, INC.