


24 May 2007 - 1:35pm X:\2004\04006\loc\PLANS\31-41 cross sections.dwg

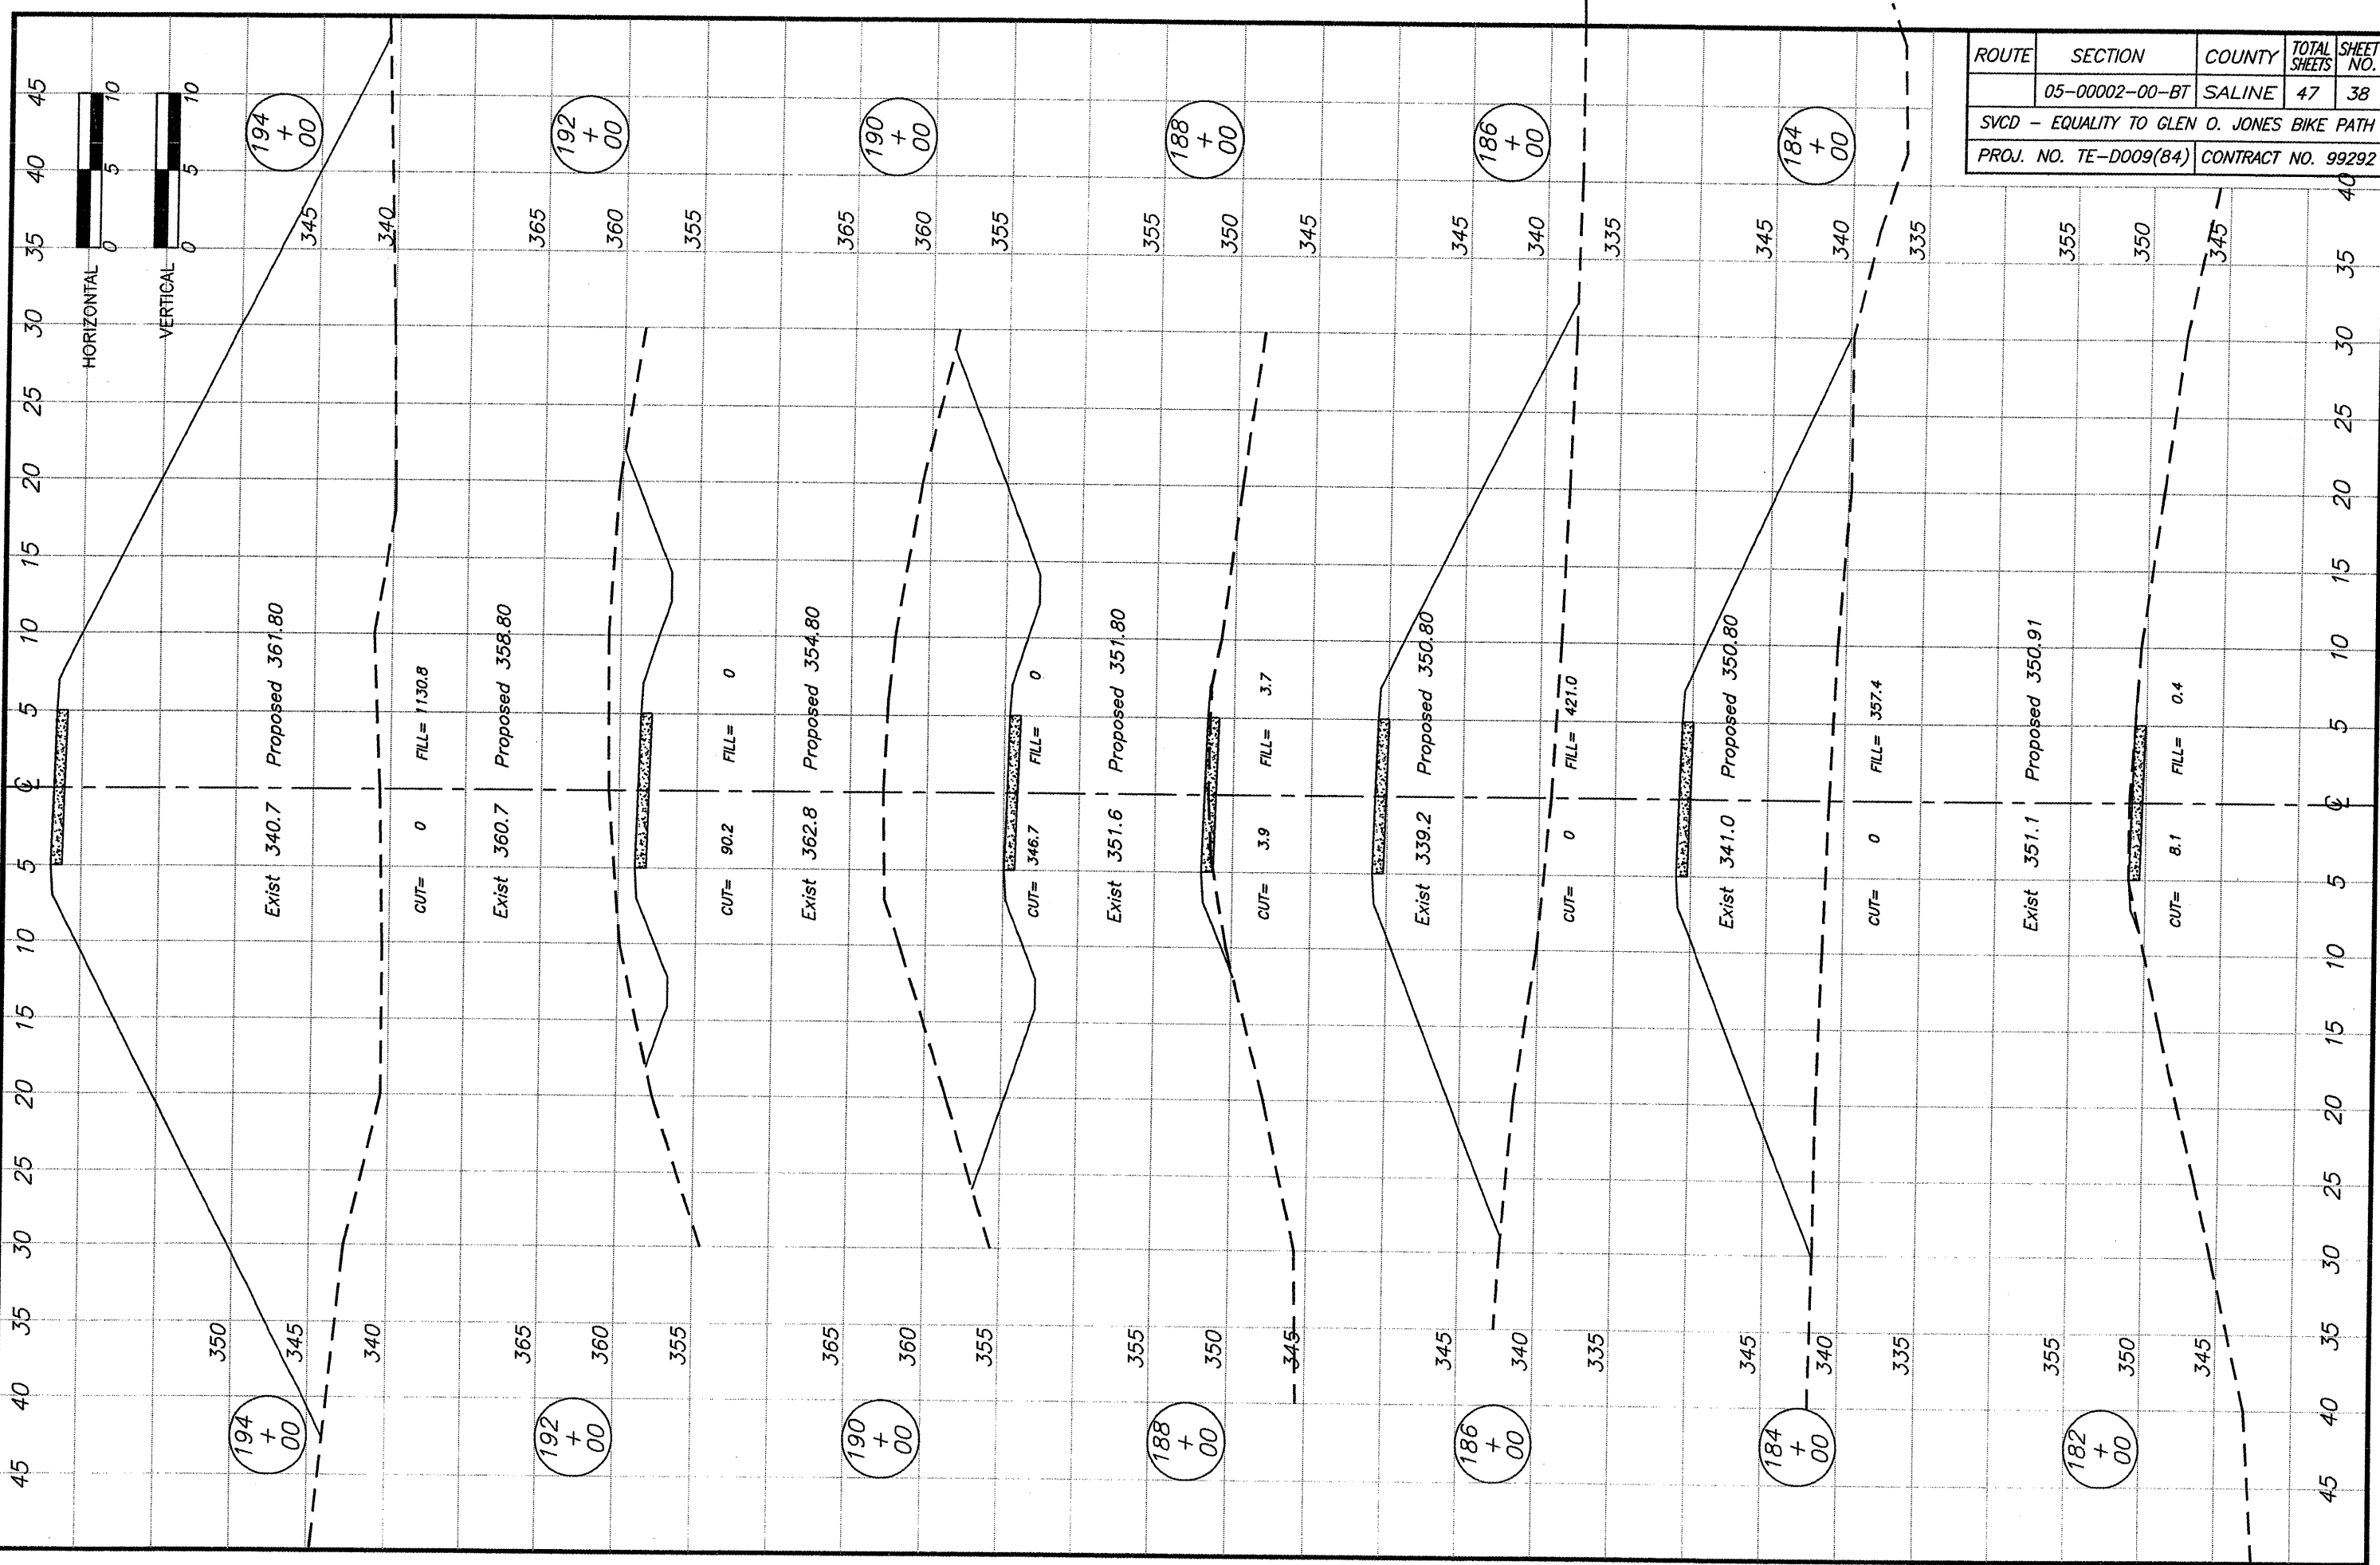

ROUTE	SECTION	COUNTY	TOTAL SHEETS	SHEET NO.
	05-00002-00-BT	SALINE	47	38
SVCD - EQUALITY TO GLEN O. JONES BIKE PATH				
PROJ. NO. TE-D009(84)		CONTRACT NO. 99292		

STATION 182+00 TO 194+00

BROWN & ROBERTS, INC.