


24 May 2007 - 1:35pm X:\2004\04096\ac\PLANS\31-41 cross sections.dwg

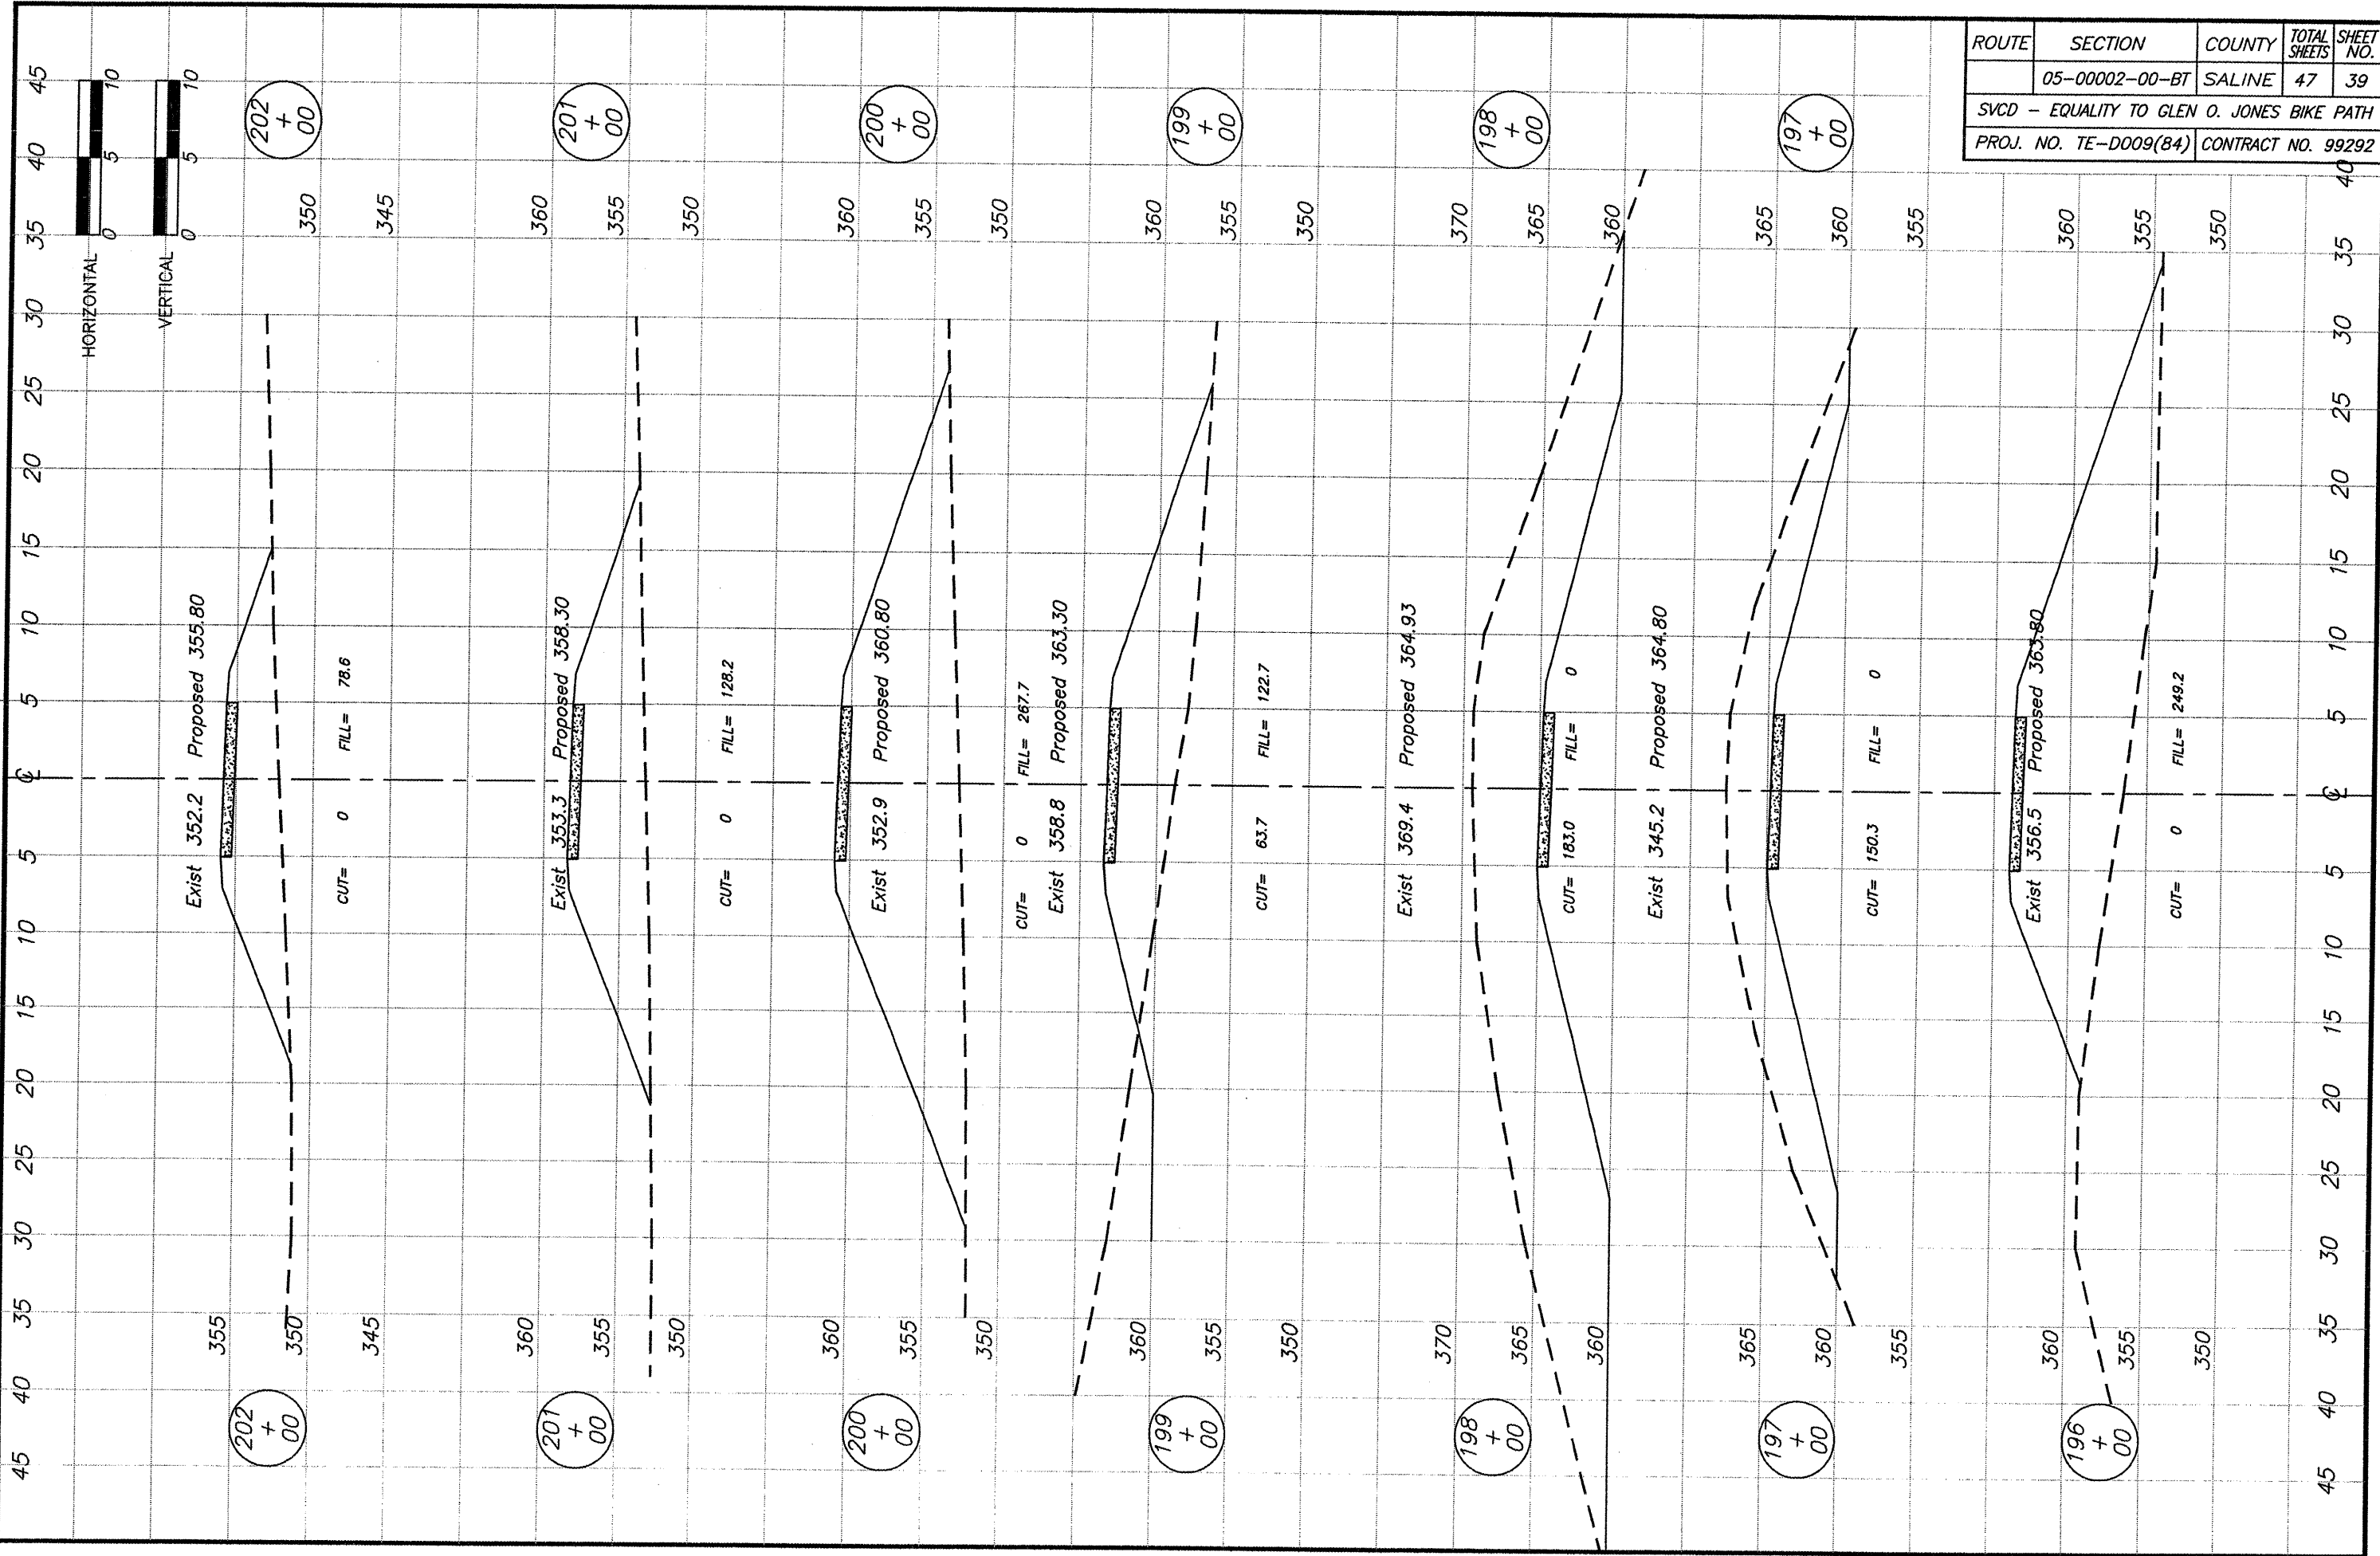

ROUTE	SECTION	COUNTY	TOTAL SHEETS	SHEET NO.
	05-00002-00-BT	SALINE	47	39
SVCD - EQUALITY TO GLEN O. JONES BIKE PATH				
PROJ. NO. TE-0009(84)			CONTRACT NO. 99292	

STATION 196+00 TO 202+00

BROWN & ROBERTS, INC.