


BROWN AND ROBERTS, INC.
 CONSULTING ENGINEERS & LAND SURVEYORS
 1 WEST RIDGE ROAD HARRISBURG, IL. 62946 (618) 252-8111

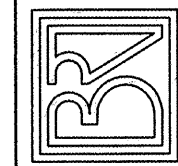

**CITY OF HARRISBURG
 ILLINOIS TRANSPORTATION
 ENHANCEMENT PROGRAM
 TYPICAL SECTIONS**

Drawn By: GSS Checked By: MWVR

Revisions


Item Date By

Scale: AS SHOWN Field Bk:


Job Number: 05-138 Date: 08/08

Sheet

2
 of 115

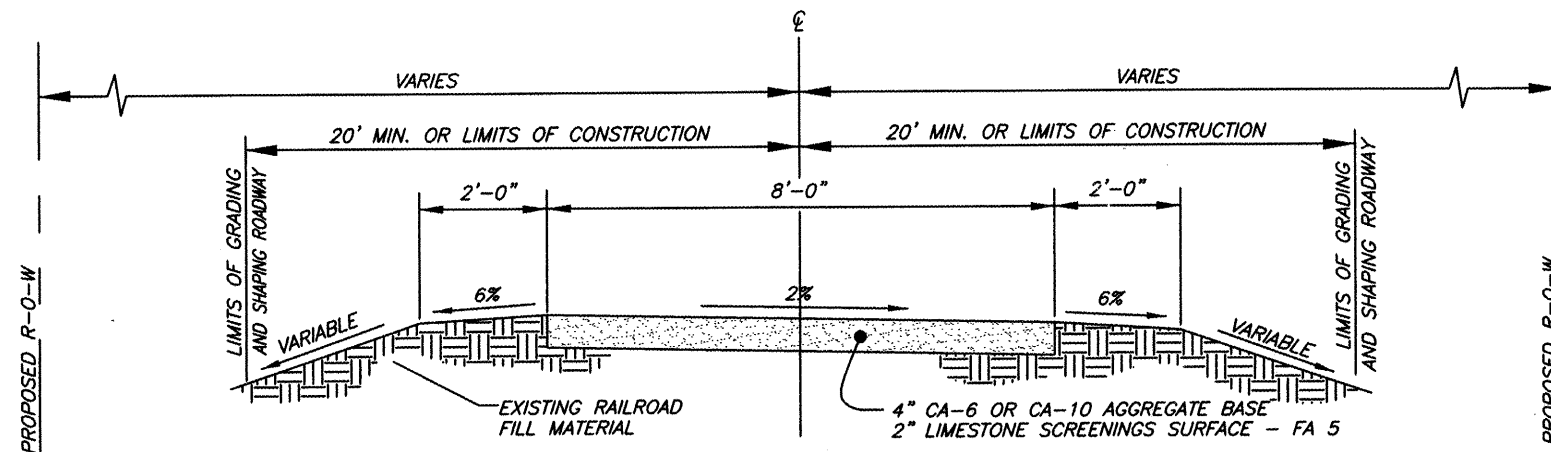

TYPICAL SECTION
STA. 97+00 TO GREENHILL ROAD
STA. 107+00 TO 183+50
STA. 202+00 TO 270+86
 NO SCALE

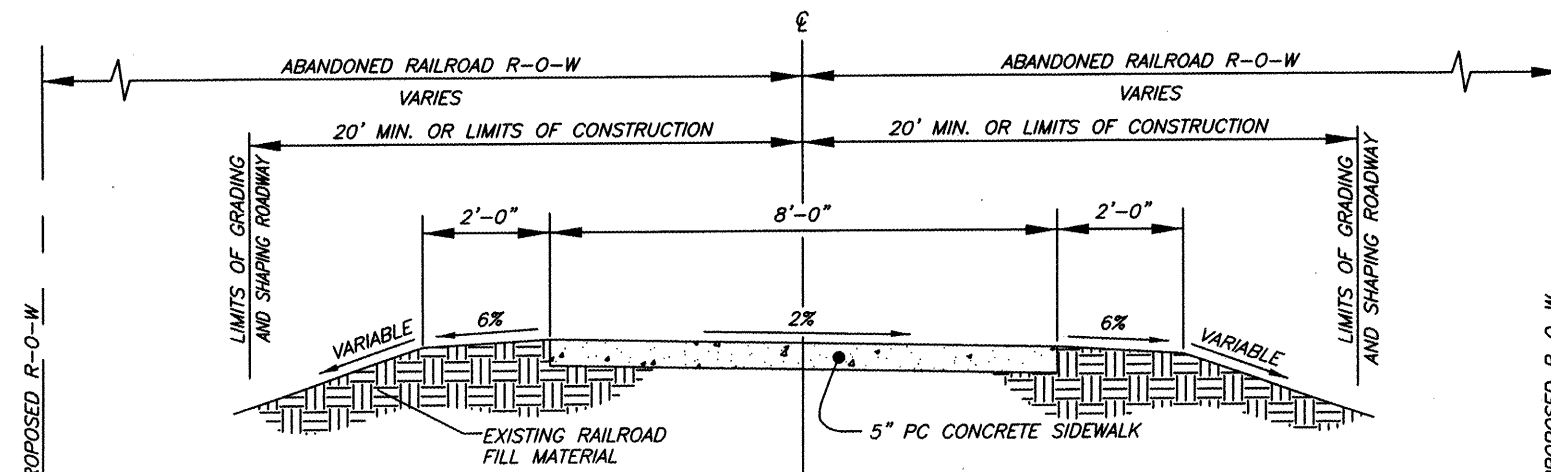

TYPICAL SECTION
SMALL STREET TO STA. 107+00
STA. 183+50 TO STA. 202+00
 NO SCALE

SUMMARY OF QUANTITIES

CODE NO.	CONSTRUCTION TYPE CODE	ITEM	UNIT	QUANTITY
	Y047			
* 20201000		GRADING & SHAP RDWAY	UNIT	267
20800150		TRENCH BACKFILL	CU YD	131
25001000		SEEDING CL 2 SPL	ACRE	14.0
28000250		TEMP EROS CONTR SEED	POUND	1800
28000305		TEMP DITCH CHECKS	FOOT	300
28000400		PERIMETER EROS BAR	FOOT	1450
28100801		STONE DUMP RIP CL A1	TON	105
28100807		STONE DUMP RIP CL A4	TON	260
35100100		AGG BASE CSE A	TON	900
40603315		HMA SC C N70	TON	300
* 42400430		PC CONC SIDEWALK 5 PS	SQ FT	97344
42400800		DETECTABLE WARNINGS	SQ FT	144
50300225		CONC STRUCT	CU YD	168.3
50800105		REINFORCEMENT BARS	POUND	13160
51201400		FUR STL PILE HP10X42	FOOT	460
51202305		DRIVING PILES	FOOT	460
51500100		NAME PLATES	EACH	3
54200427		P CUL 1 RCCP 12	FOOT	125
54200430		P CUL 1 RCCP 15	FOOT	10
54200433		P CUL 1 RCCP 18	FOOT	198
54200439		P CUL 1 RCCP 24	FOOT	66
54200445		P CUL 1 RCCP 30	FOOT	80.5
54213657		PRC FLAR END SEC 12	EACH	4
54213663		PRC FLAR END SEC 18	EACH	17
54213669		PRC FLAR END SEC 24	EACH	4
54213675		PRC FLAR END SEC 30	EACH	6
54244405		FL INLT BX MED 542546	EACH	5
66500105		WOV W FENCE 4	FOOT	80
66501800		WOV W GATES 4x20 DBL.	EACH	1
66502400		WOV W FENCE REM & RE	FOOT	7665
66502800		WOV W GATES REM & RE	EACH	1
67100100		MOBILIZATION	L SUM	1
72000100		SIGN PANEL T1	SQ FT	176.3
72800100		TELES STL SIN SUPPORT	FOOT	513.3
▲ 78001100		PT PVT MK LTRS & SYMB	SQ FT	251.2
▲ 78001110		PAINT PVT MK LINE 4	FOOT	3586
▲ 78001130		PAINT PVT MK LINE 6	FOOT	175
▲ 78001150		PAINT PVT MK LINE 12	FOOT	36
▲ X0322508		PED TRUSS SUPERSTR	SQ FT	5105
X0322923		SEGMENTAL CONC BLK WALL	SQ FT	7588
* X0323415		SITE CLEAN-UP	L SUM	1
* X0350800		BOLLARDS	EACH	21
* X0696100		PARKING BLOCKS	EACH	22
* XX002007		AGG BICYCLE PATH	SQ YD	12920
▲* Z0007601		BUILDING REMOVAL NO. 1	L SUM	1
Z0013798		CONSTRUCTION LAYOUT	L SUM	1
▲ Z0049901		REMOVAL AND DISPOSAL OF NON FRIABLE ASBESTOS, BUILDING NO. 1	L SUM	1

▲ SPECIALTY ITEMS

23 Nov 2008 - 11:05am J:\2005\05138\1\1\HARRISBURG PLAN\typical sections.dwg Layout 100 Main