


ROUTE	SECTION	COUNTY	TOTAL SHEETS	SHEET NUMBER
	06-00082-00-BT	SALINE	115	7
HARRISBURG - IDOT		BIKE/PEDESTRIAN PATH		

CONTRACT NO. 99383

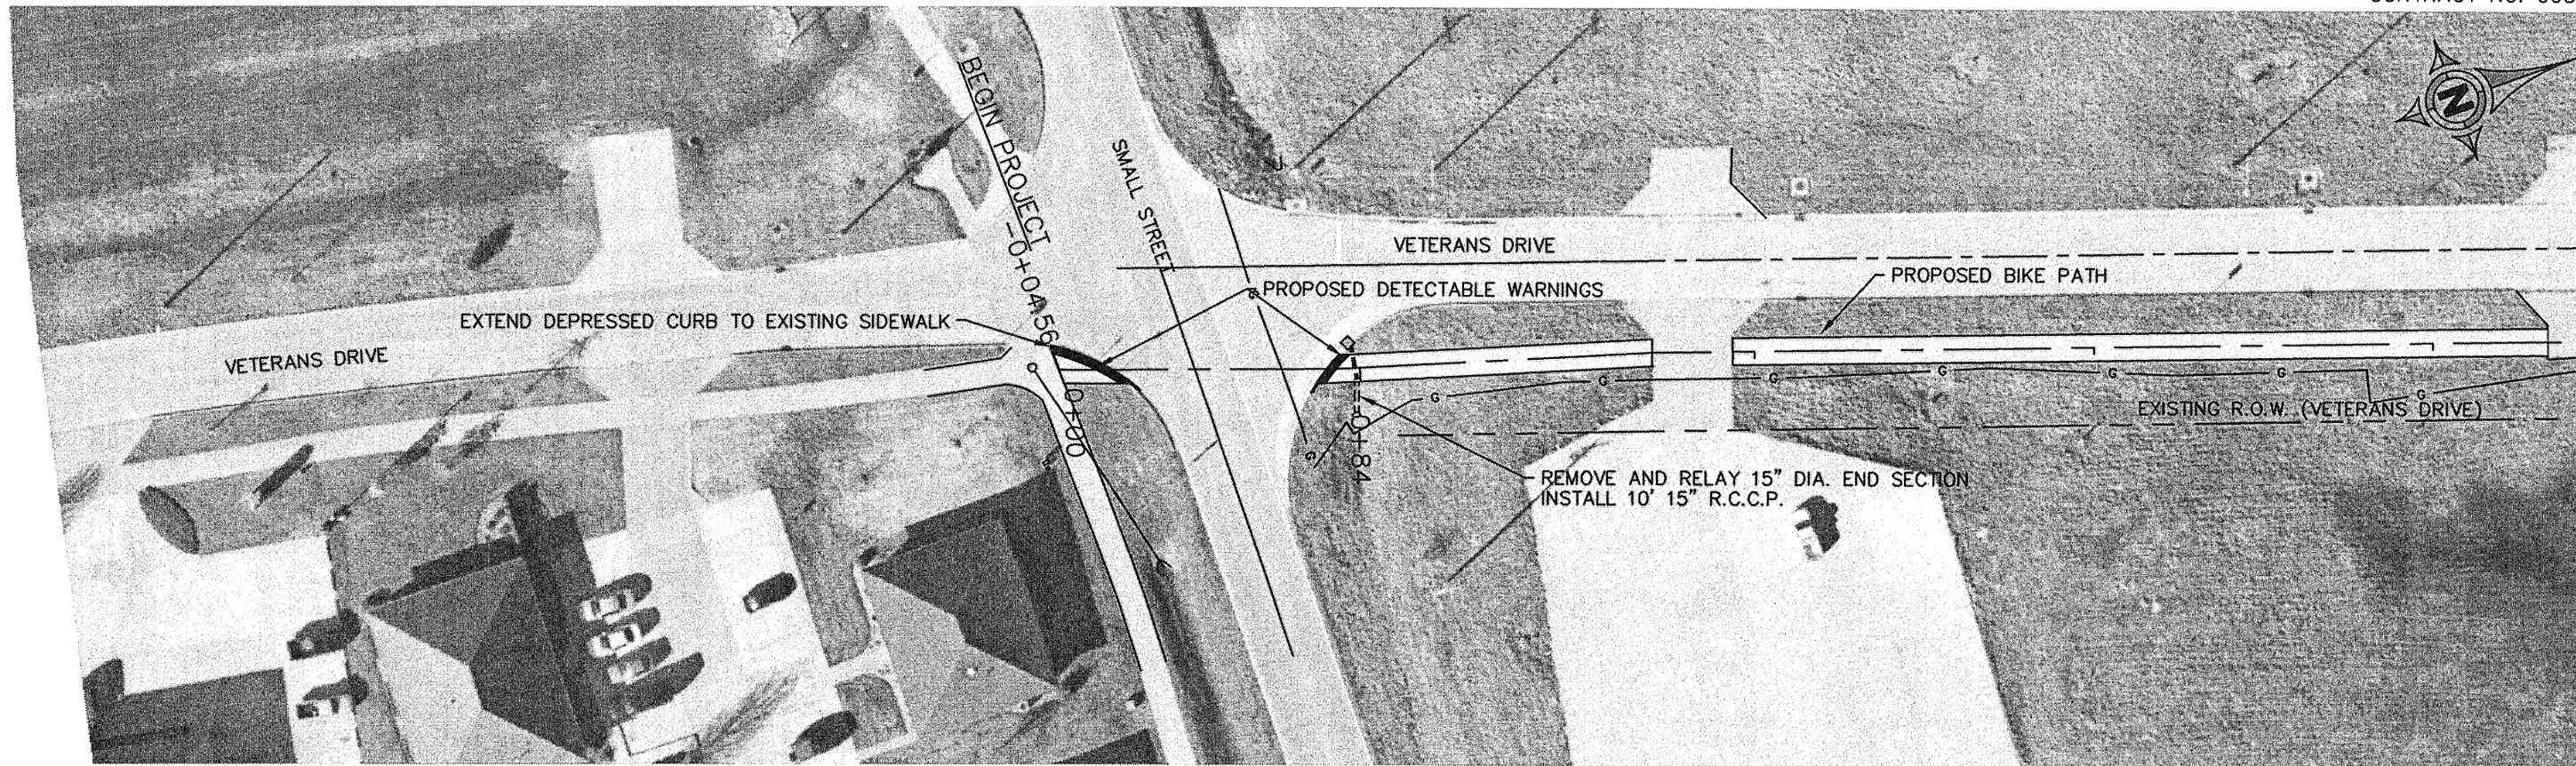

12 Nov 2009 - 3:00pm x:\2005\05138\HARRISBURG PLANS\05138 Harrisburg Base.dwg: Layout Tab 'STA 0+00'

