


ROUTE	SECTION	COUNTY	TOTAL SHEETS	SHEET NUMBER
	06-00082-00-BT	SALINE	115	8
HARRISBURG - IDOT		BIKE/PEDESTRIAN PATH		

CONTRACT NO. 99383

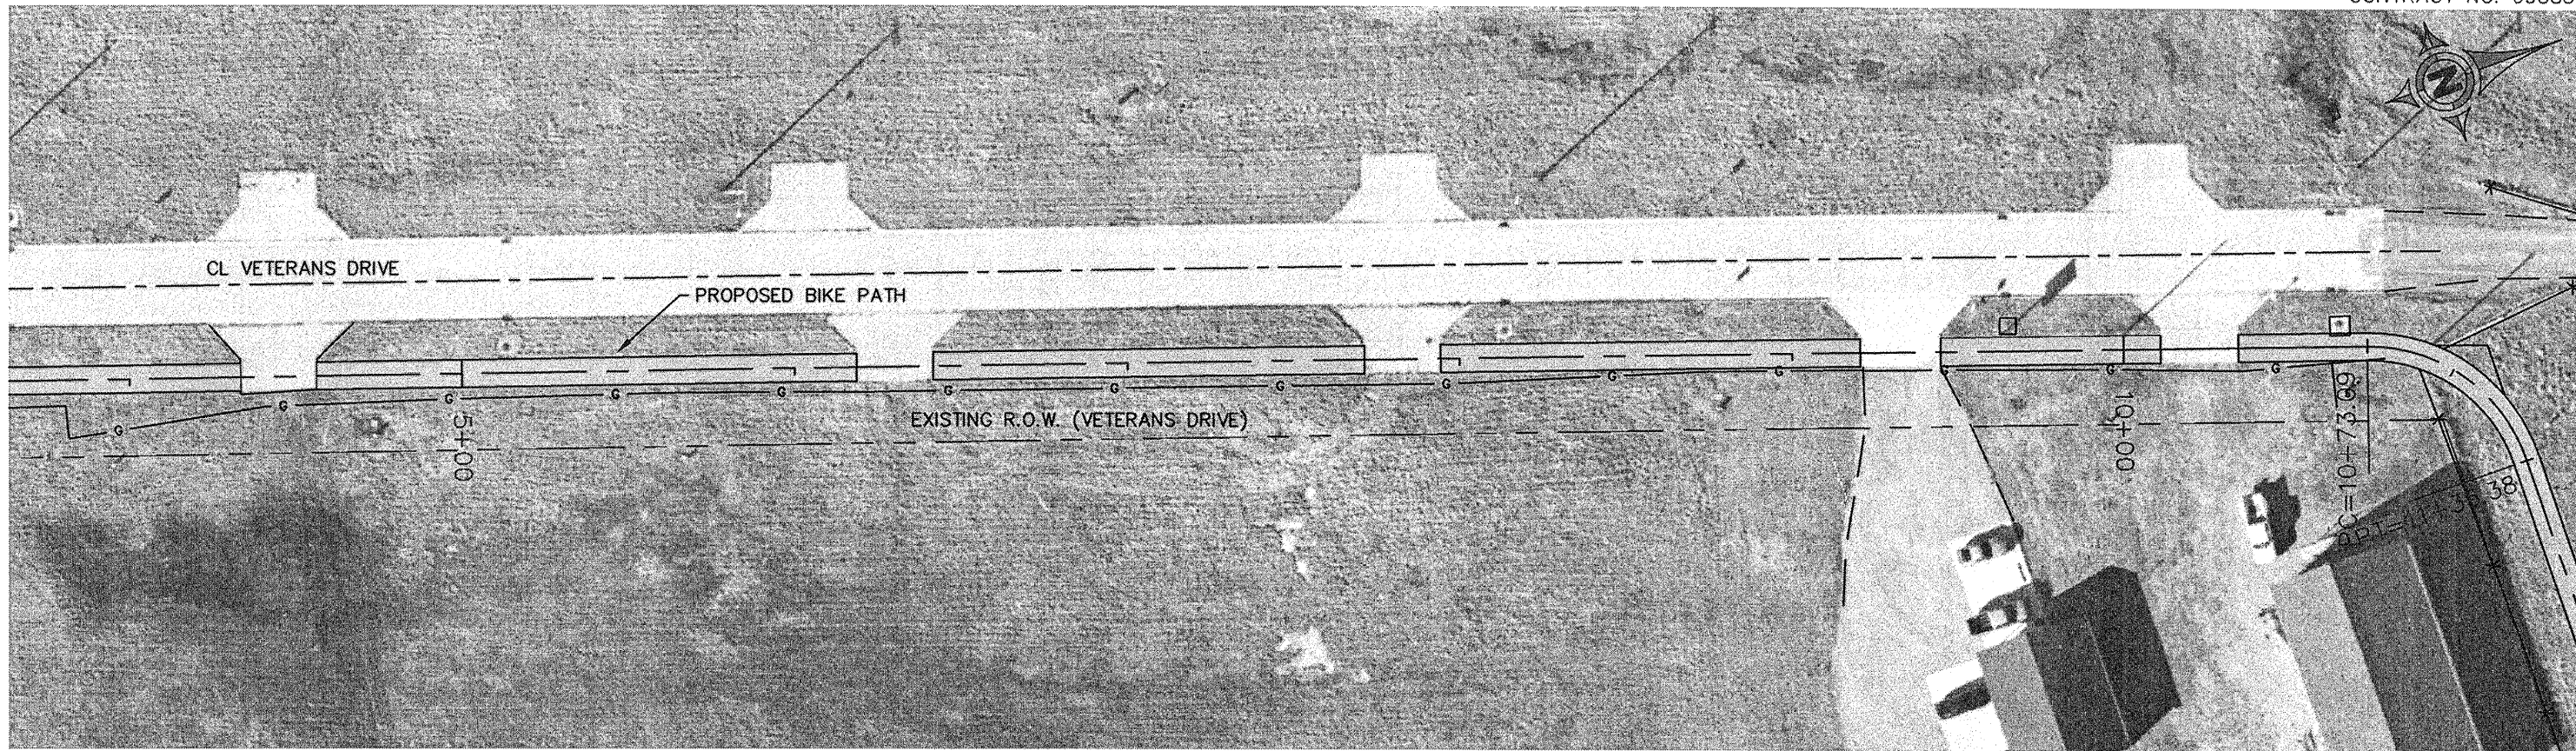

HORIZONTAL CURVE DATA

$\Delta = 71'22'49''$	PC STA. = 10+73.09
R = 50.00'	PI STA. = 11+09.01
L = 62.29'	PT STA. = 11+35.38
T = 35.92'	

