


**HORIZONTAL CURVE DATA**  
 $\Delta = -71^{\circ}28'00''$  PC STA. = 15+01.49  
 $R = 100.00'$  PI STA. = 15+73.44  
 $L = 124.73'$  PT STA. = 16+26.22  
 $T = 71.957'$

| ROUTE             | SECTION        | COUNTY               | TOTAL SHEETS | SHEET NUMBER |
|-------------------|----------------|----------------------|--------------|--------------|
|                   | 06-00082-00-BT | SALINE               | 115          | 9            |
| HARRISBURG - IDOT |                | BIKE/PEDESTRIAN PATH |              |              |

CONTRACT NO. 99383

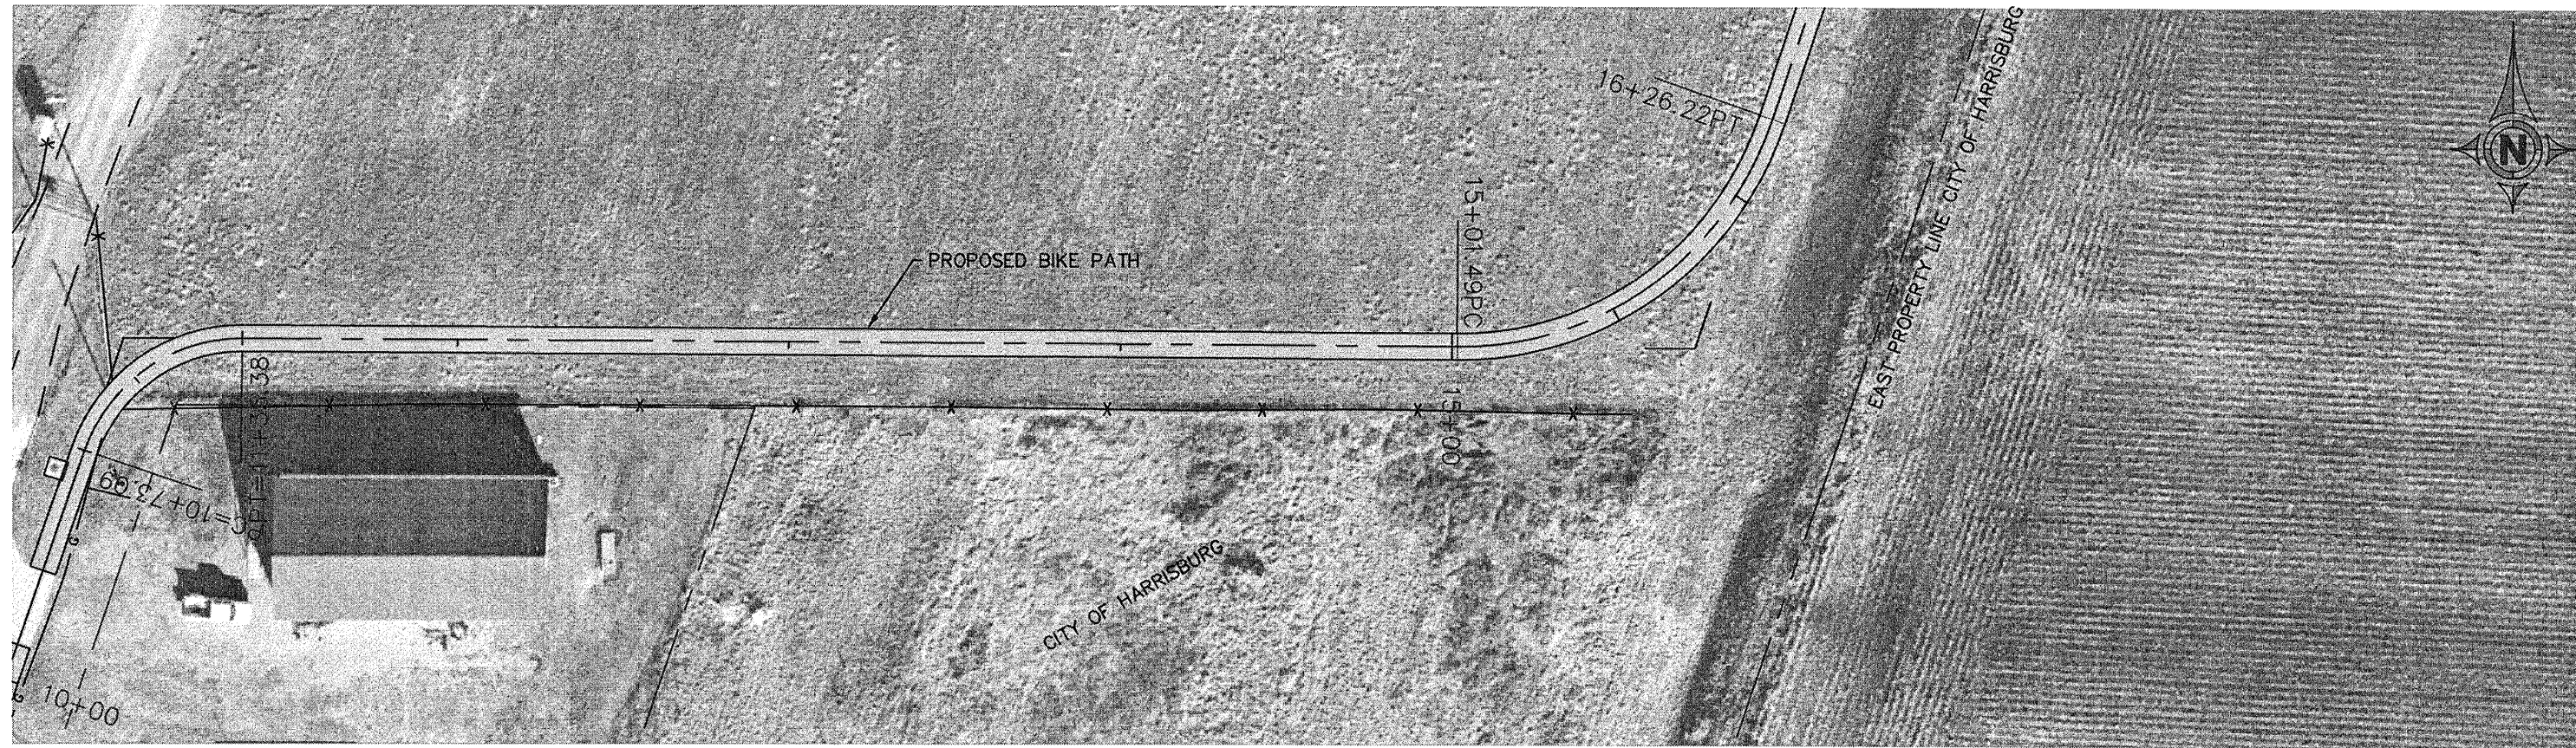

10 Nov 2009 - 4:10pm X:\2005\05138\ac\HARRISBURG PLANS\05138 Harrisburg Base.dwg: Layout: Tab 'STA 11+00'

