


ROUTE	SECTION	COUNTY	TOTAL SHEETS	SHEET NUMBER
	06-00082-00-BT	SALINE	115	12
HARRISBURG - IDOT		BIKE/PEDESTRIAN PATH		

CONTRACT NO. 99383

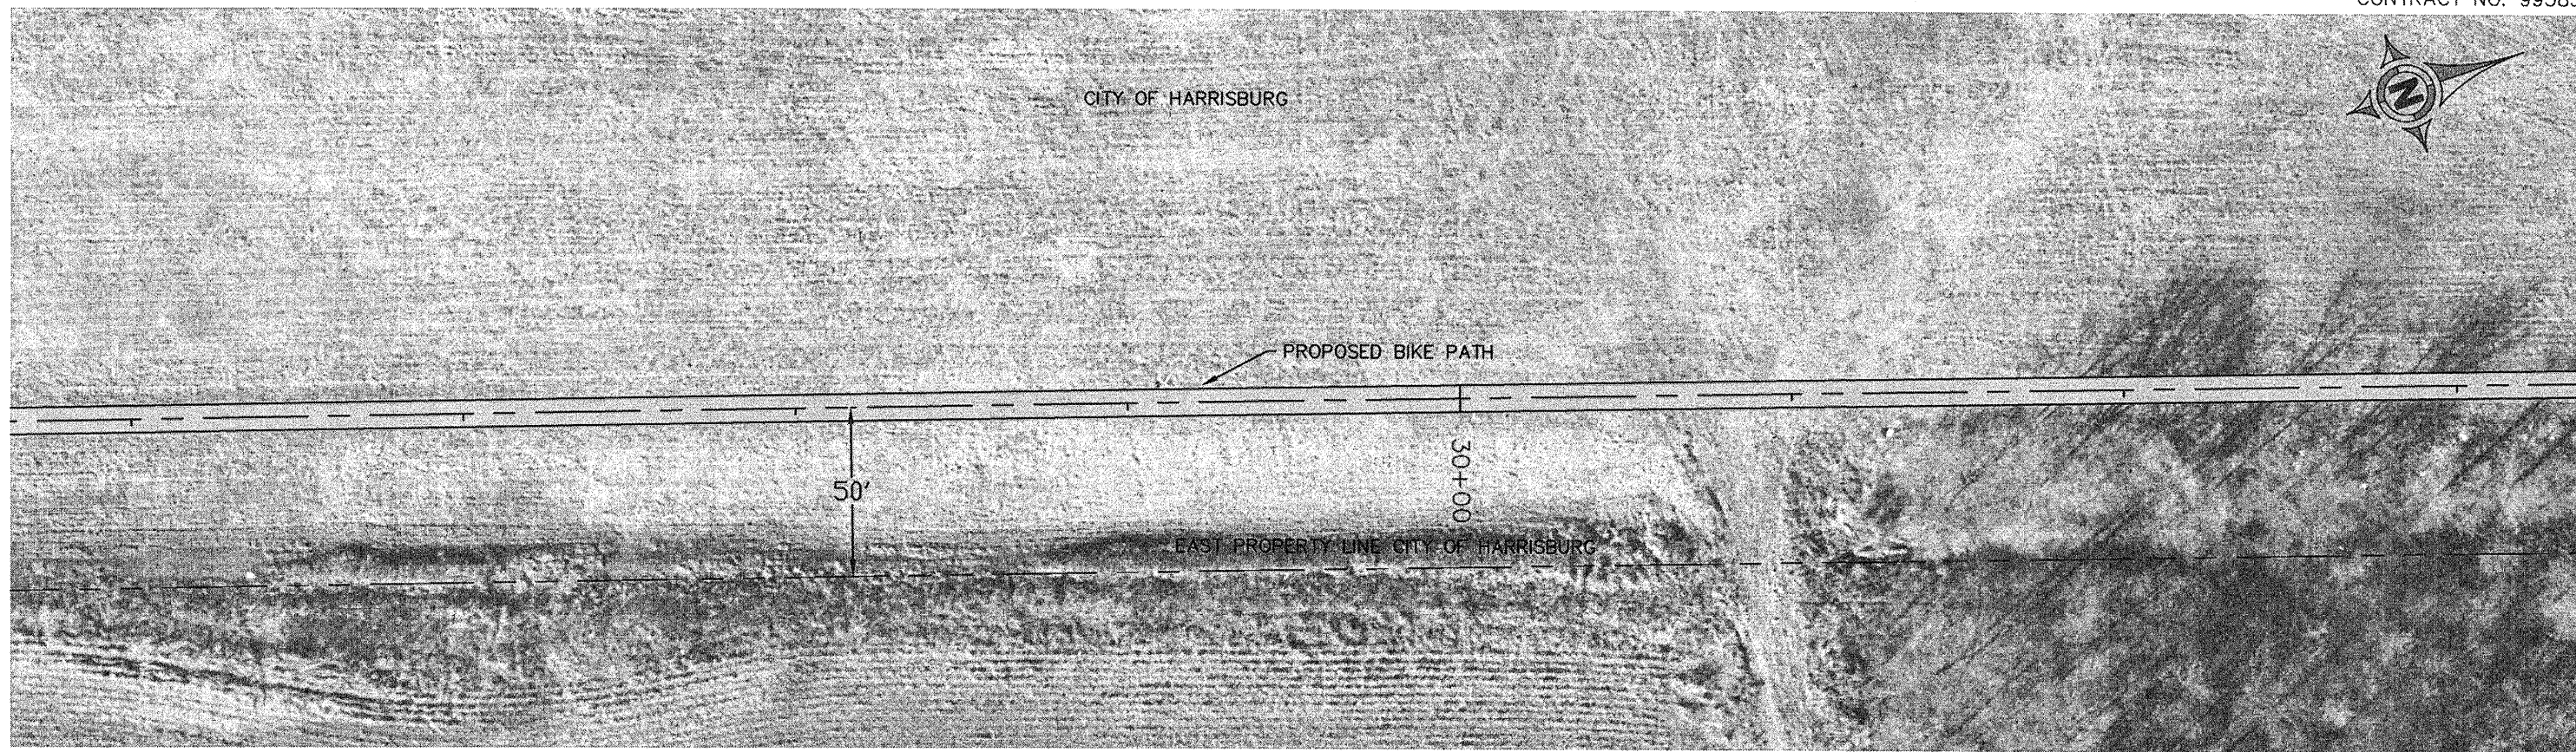

10 Nov 2009 - 4:13pm X:\2005\05138\HARRISBURG PLANS\05138 Harrisburg Base.dwg: Layout Tab 'STA 26+00'

