


ROUTE	SECTION	COUNTY	TOTAL SHEETS	SHEET NUMBER
	06-00082-00-BT	SALINE	115	13
HARRISBURG - IDOT		BIKE/PEDESTRIAN PATH		

CONTRACT NO. 99383

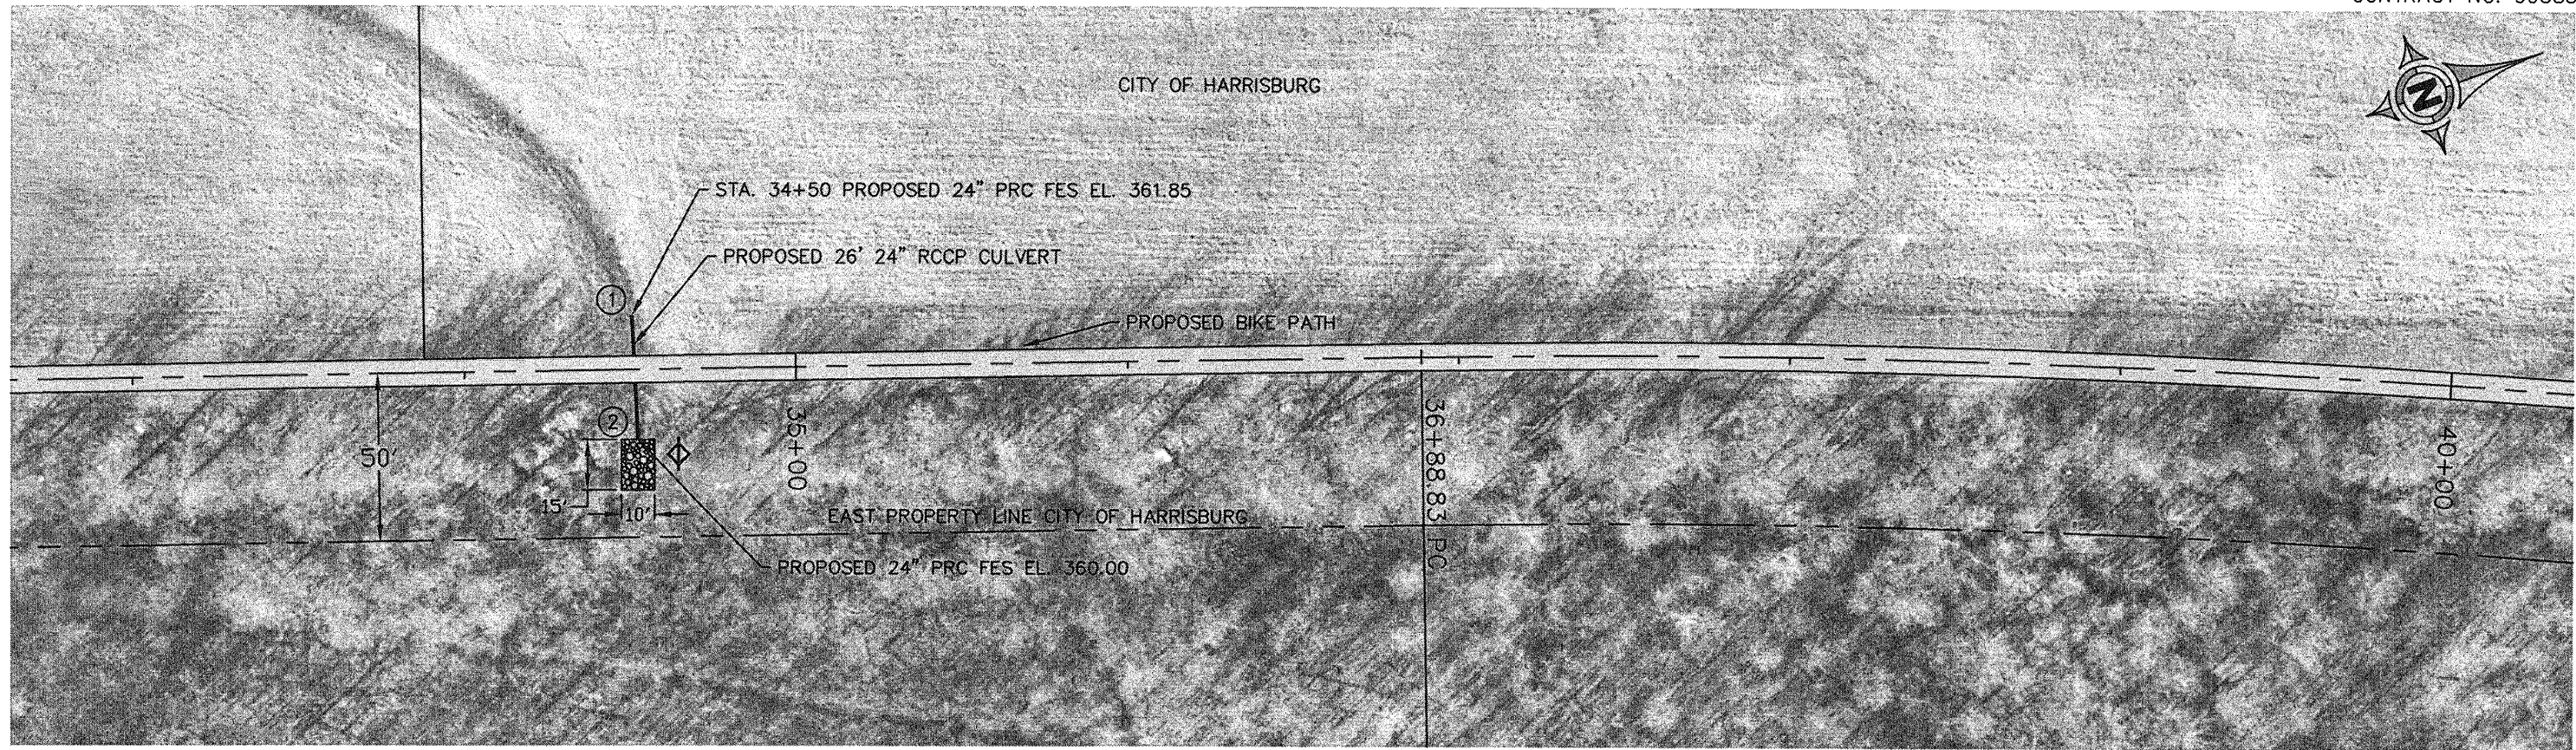

HORIZONTAL CURVE DATA

$\Delta = 16'40'02''$ PC STA. = 36+88.83
 $R = 3819.83'$ PI STA. = 42+48.37
 $L = 1111.17'$ PT STA. = 48+00.00
 $T = 559.54'$

