


ROUTE	SECTION	COUNTY	TOTAL SHEETS	SHEET NUMBER
	06-00082-00-BT	SALINE	115	15
HARRISBURG - IDOT		BIKE/PEDESTRIAN PATH		

CONTRACT NO. 99383

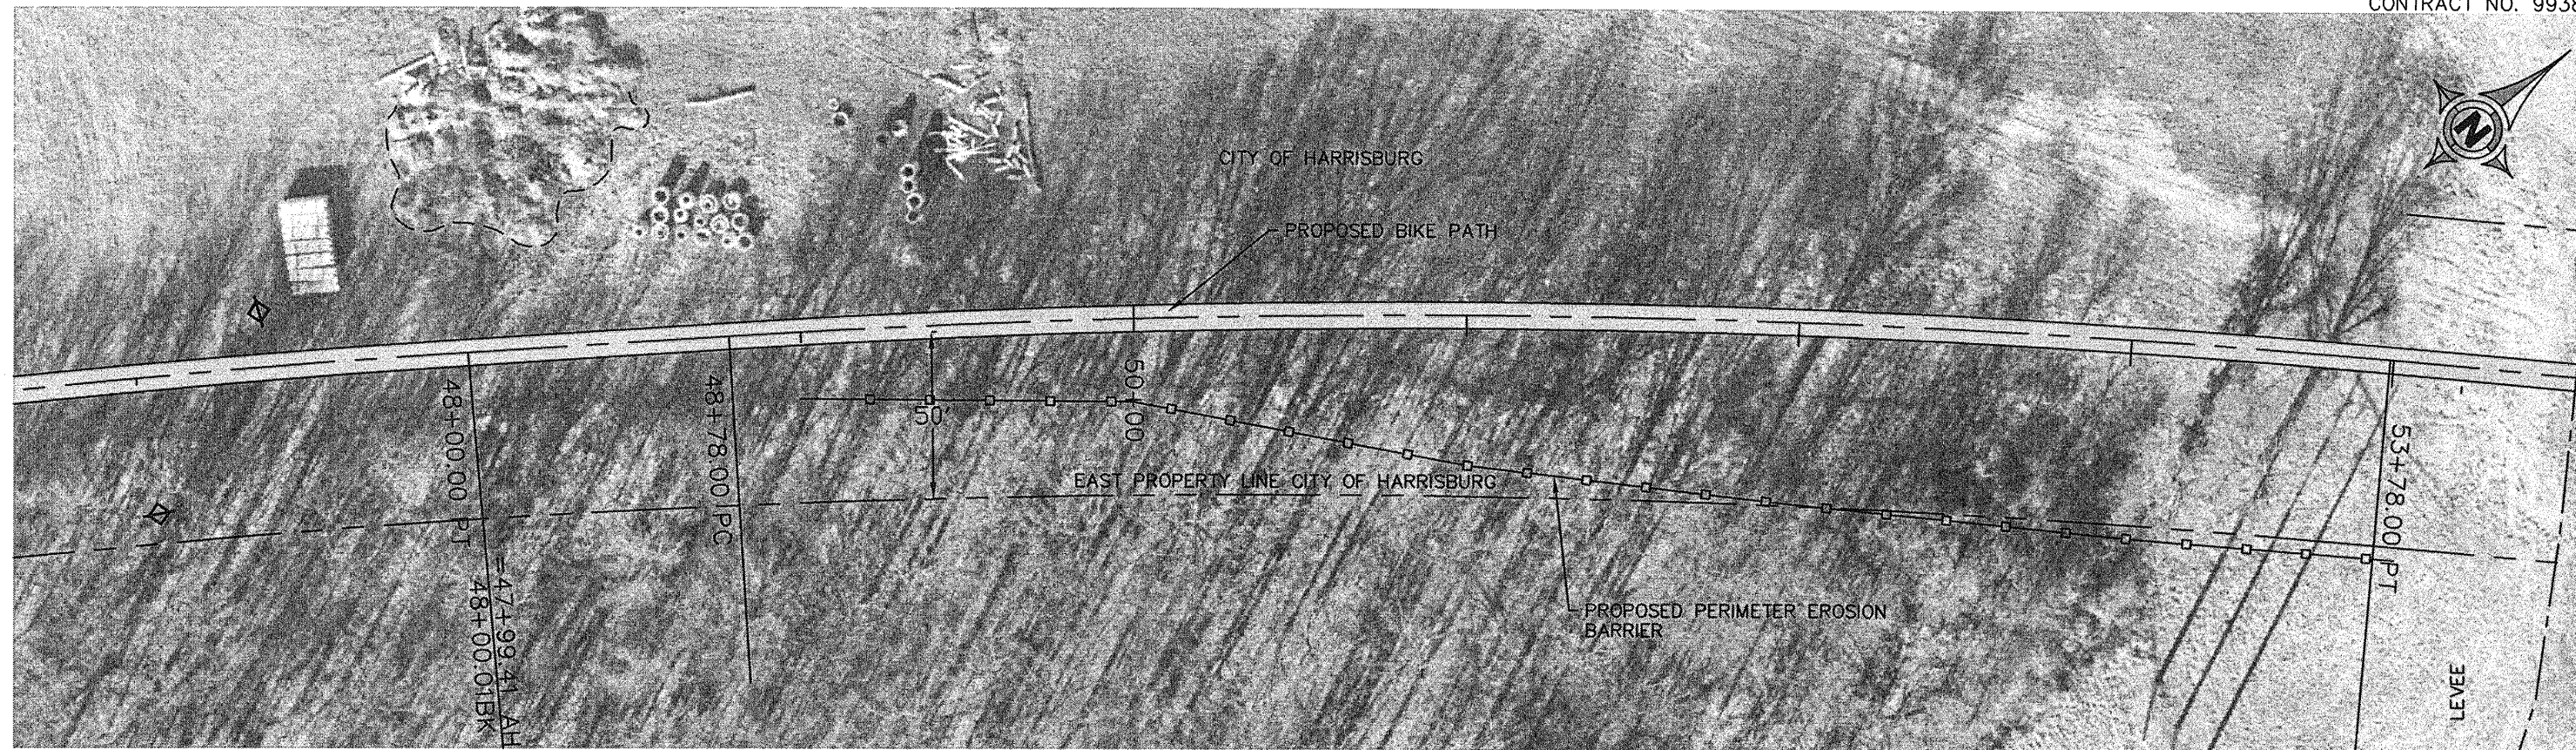

HORIZONTAL CURVE DATA
 $\Delta = 8^{\circ}41'58''$ PC STA. = 48+77.97
 $R = 3293.07'$ PI STA. = 51+28.45
 $L = 500.00'$ PT STA. = 53+77.97
 $T = 859.2'3''$

