


ROUTE	SECTION	COUNTY	TOTAL SHEETS	SHEET NUMBER
	06-00082-00-BT	SALINE	115	16
HARRISBURG - IDOT		BIKE/PEDESTRIAN PATH		

CONTRACT NO. 99383

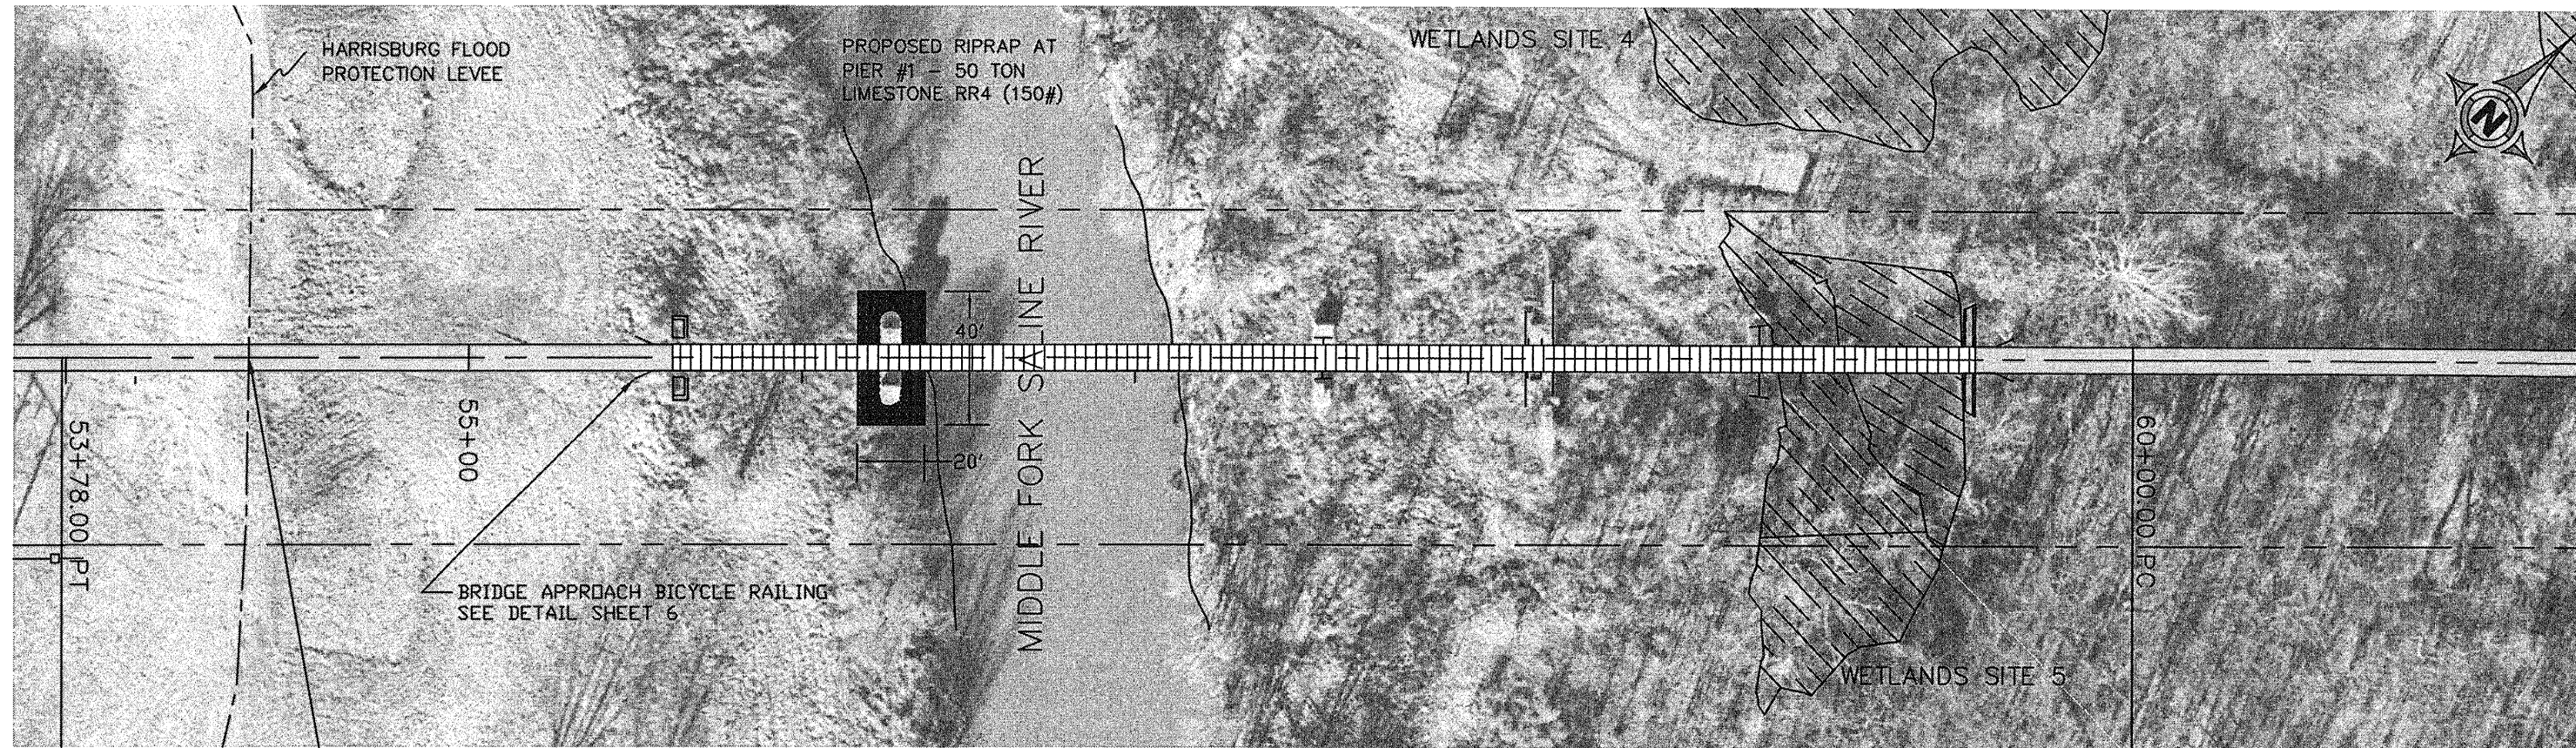

PEDESTRIAN BRIDGE #1

DRAINAGE AREA = 194 SQ. MI.
 PROPOSED OPENING = 21432 SQ. FT.

11 Nov 2009 - 6:46am X:\2005\05138\vac\HARRISBURG PLANS\05138 Harrisburg Base.dwg: Layout Tab 'STA 54+00'

