


HORIZONTAL CURVE DATA
 $\Delta = -4^{\circ}23'51''$ PC STA. = 114+67.98
 $R = 651.46'$ PI STA. = 114+92.99
 $L = 50.00'$ PT STA. = 115+17.98
 $T = 25.01'$

ROUTE	SECTION	COUNTY	TOTAL SHEETS	SHEET NUMBER
	06-00082-00-BT	SALINE	115	24
HARRISBURG - IDOT		BIKE/PEDESTRIAN PATH		

CONTRACT NO. 99383

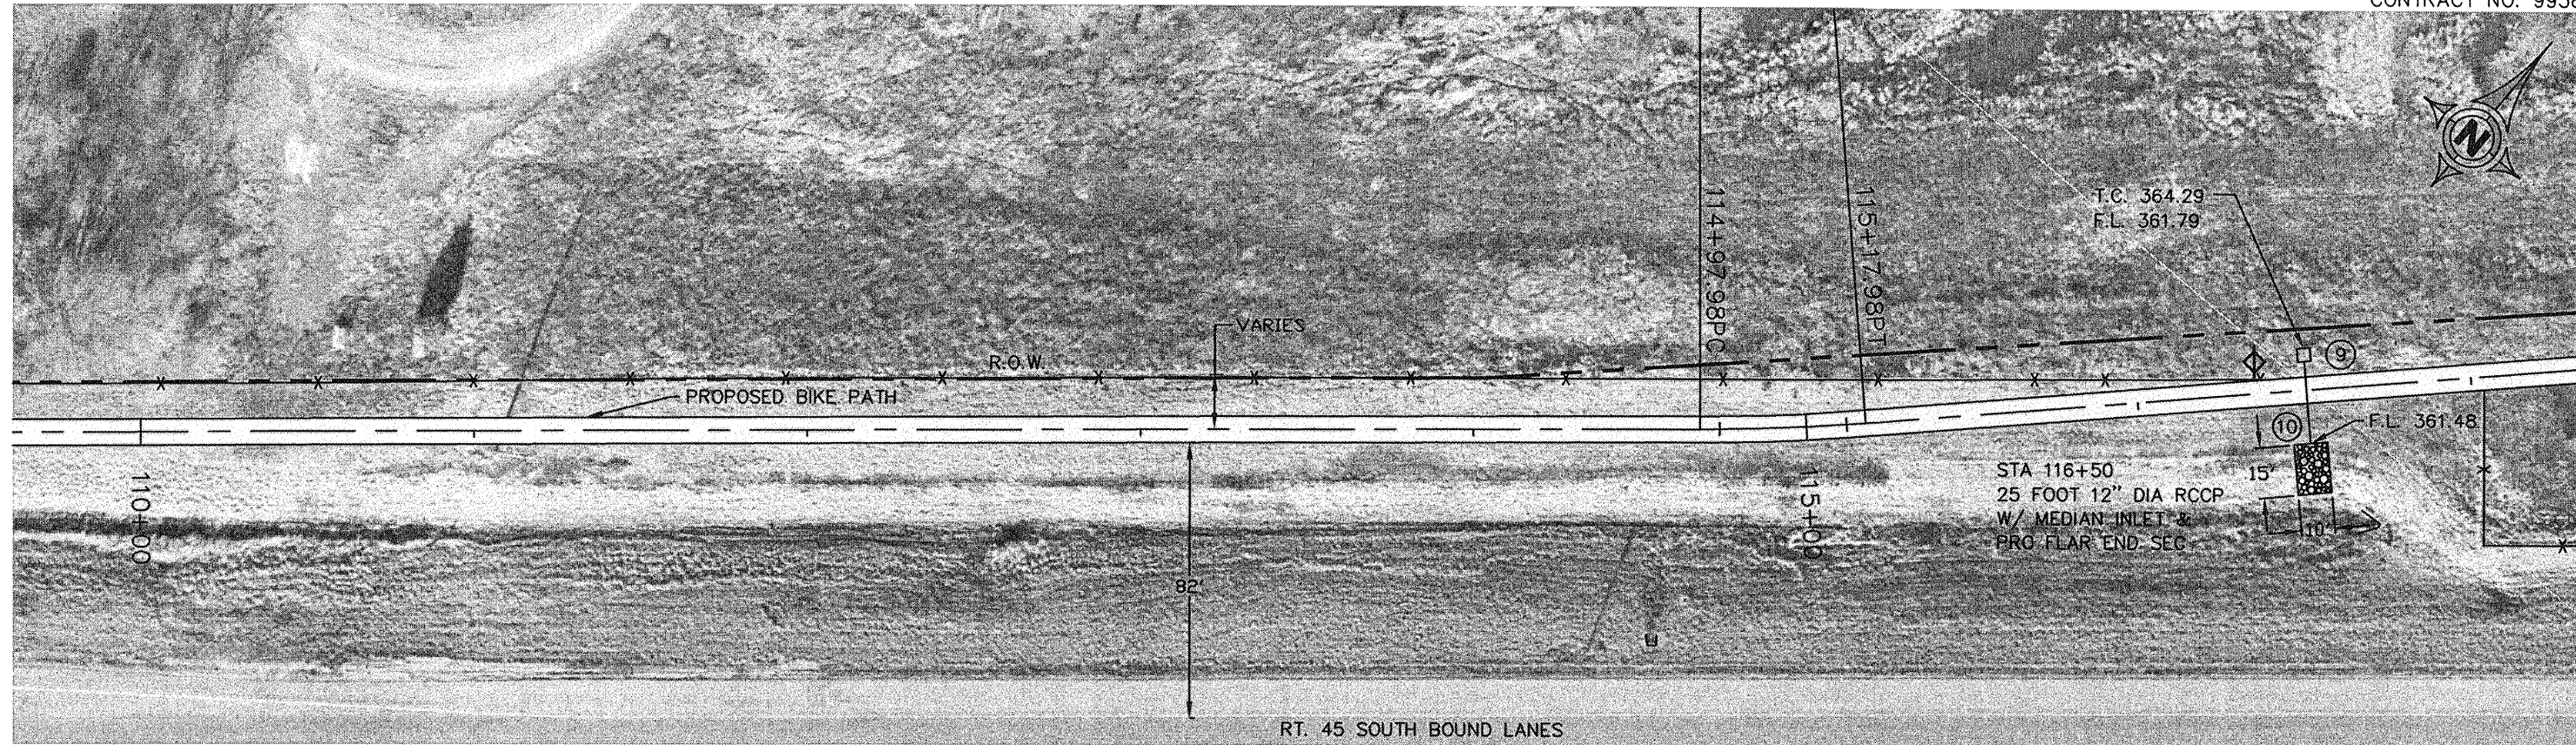

VERTICAL CURVE $g1 = 0.00\%$
 $L = 100'$ $g2 = 0.83\%$
VPC STA. 116+50 ELEV. 365.00
VPI STA. 117+00 ELEV. 365.00
VPT STA. 117+50 ELEV. 365.42

23 Nov 2009 - 7:33am X:\2005\05138\ac\HARRISBURG PLANS\05138 Harrisburg Base.dwg: Layout Tab STA 110+00'

