



ROUTE	SECTION	COUNTY	TOTAL SHEETS	SHEET NUMBER
	06-00082-00-BT	SALINE	115	25
HARRISBURG - IDOT		BIKE/PEDESTRIAN PATH		

CONTRACT NO. 99383

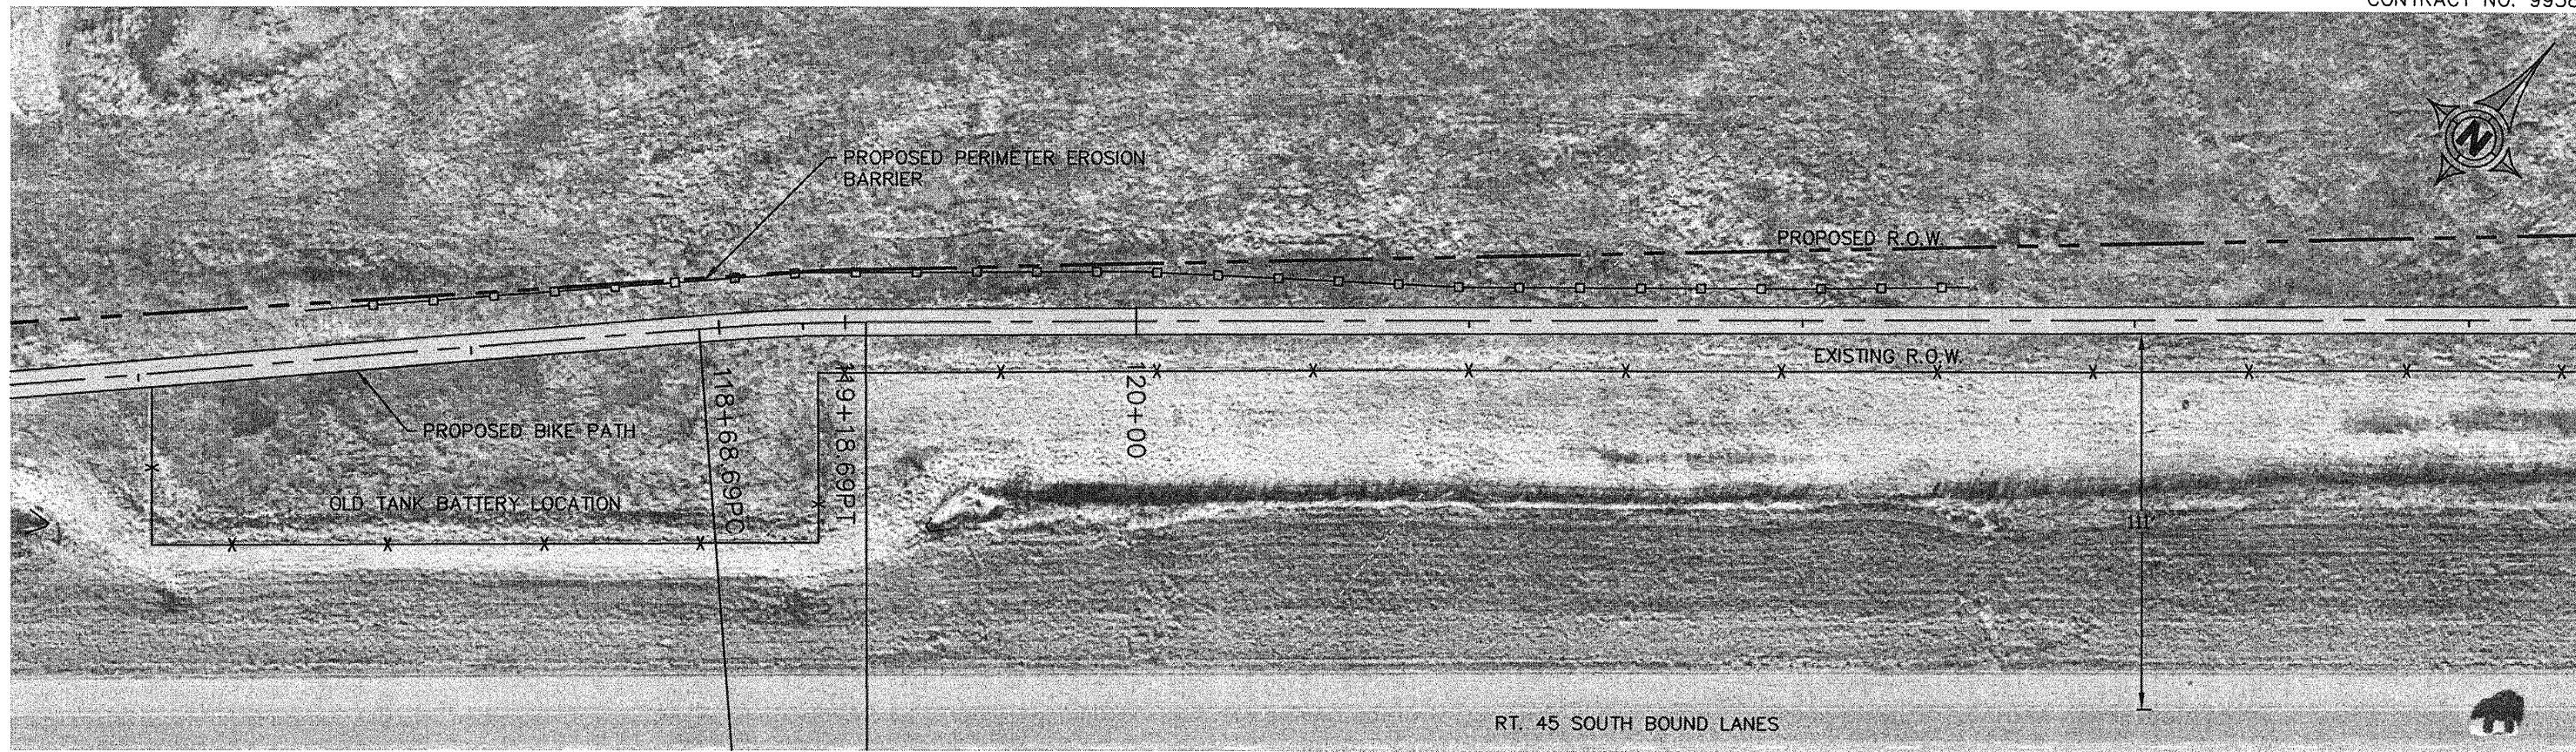

HORIZONTAL CURVE DATA

Δ = 4°19'57"	PC STA. = 118+68.69
R = 661.23'	PI STA. = 118+93.70
L = 50.00'	PT STA. = 119+18.69
T = 25.01'	

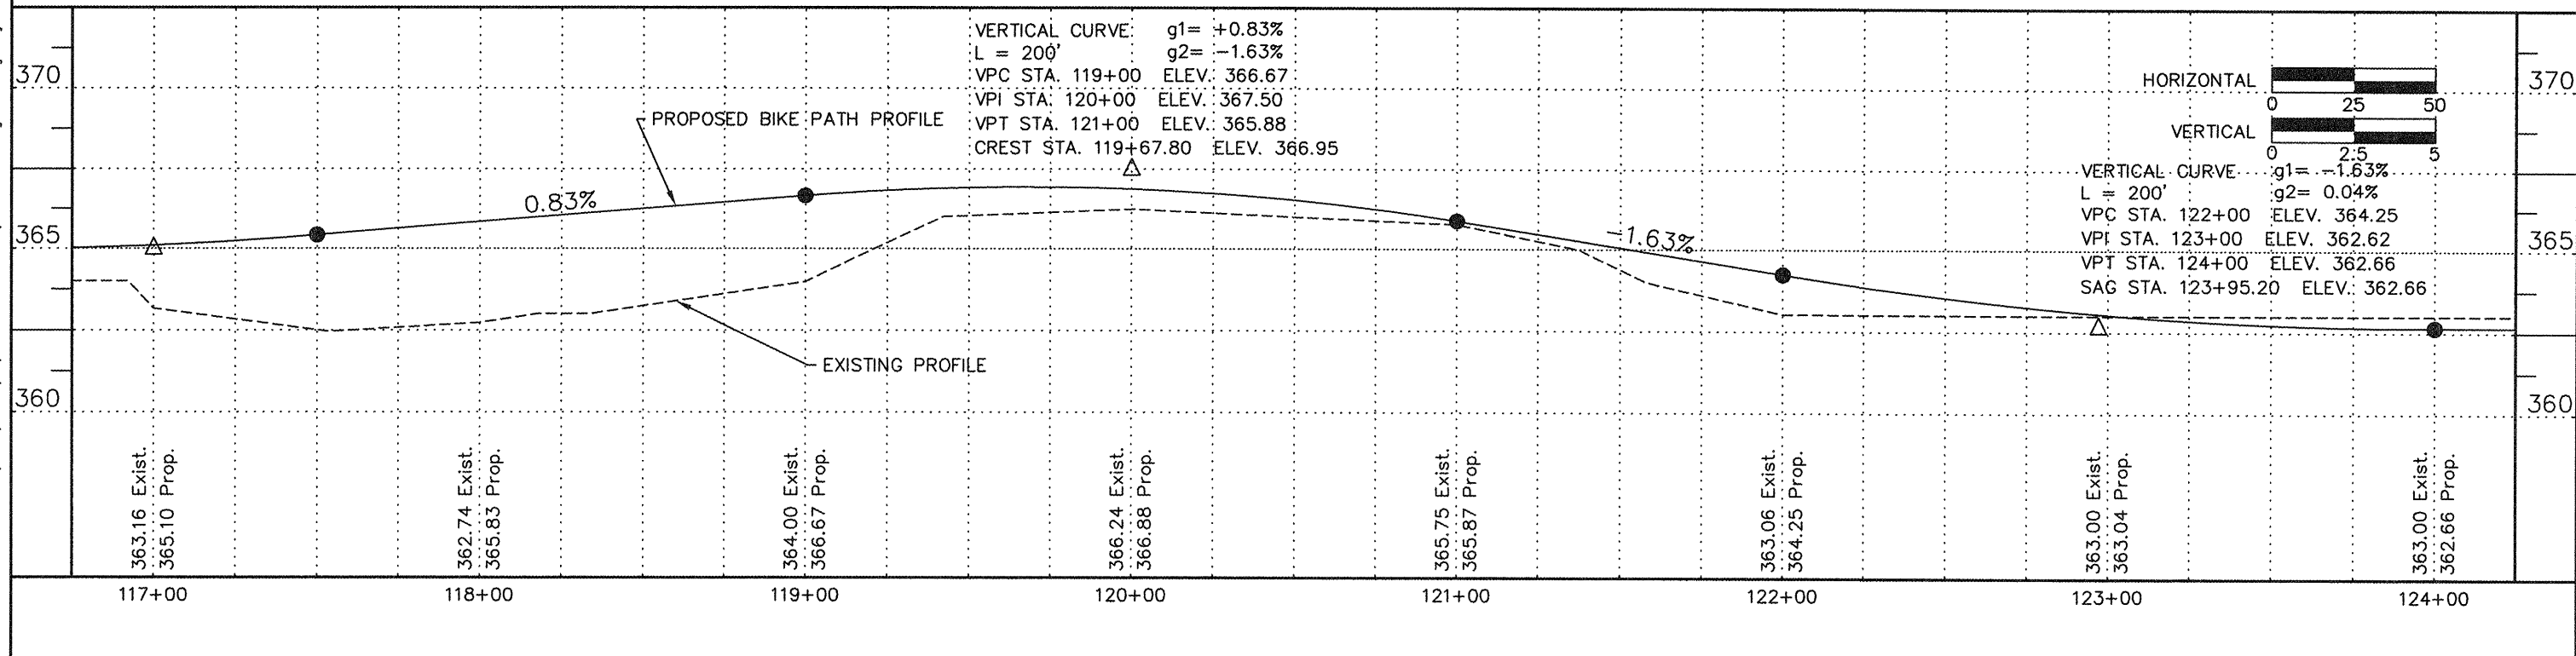

11 Nov 2009 - 7:03am X:\2005\05138\oc\HARRISBURG PLANS\05138 Harrisburg Base.dwg Layout Tab STA 117+00'