


ROUTE	SECTION	COUNTY	TOTAL SHEETS	SHEET NUMBER
	06-00082-00-BT	SALINE	115	26
HARRISBURG - IDOT		BIKE/PEDESTRIAN PATH		

CONTRACT NO. 99383

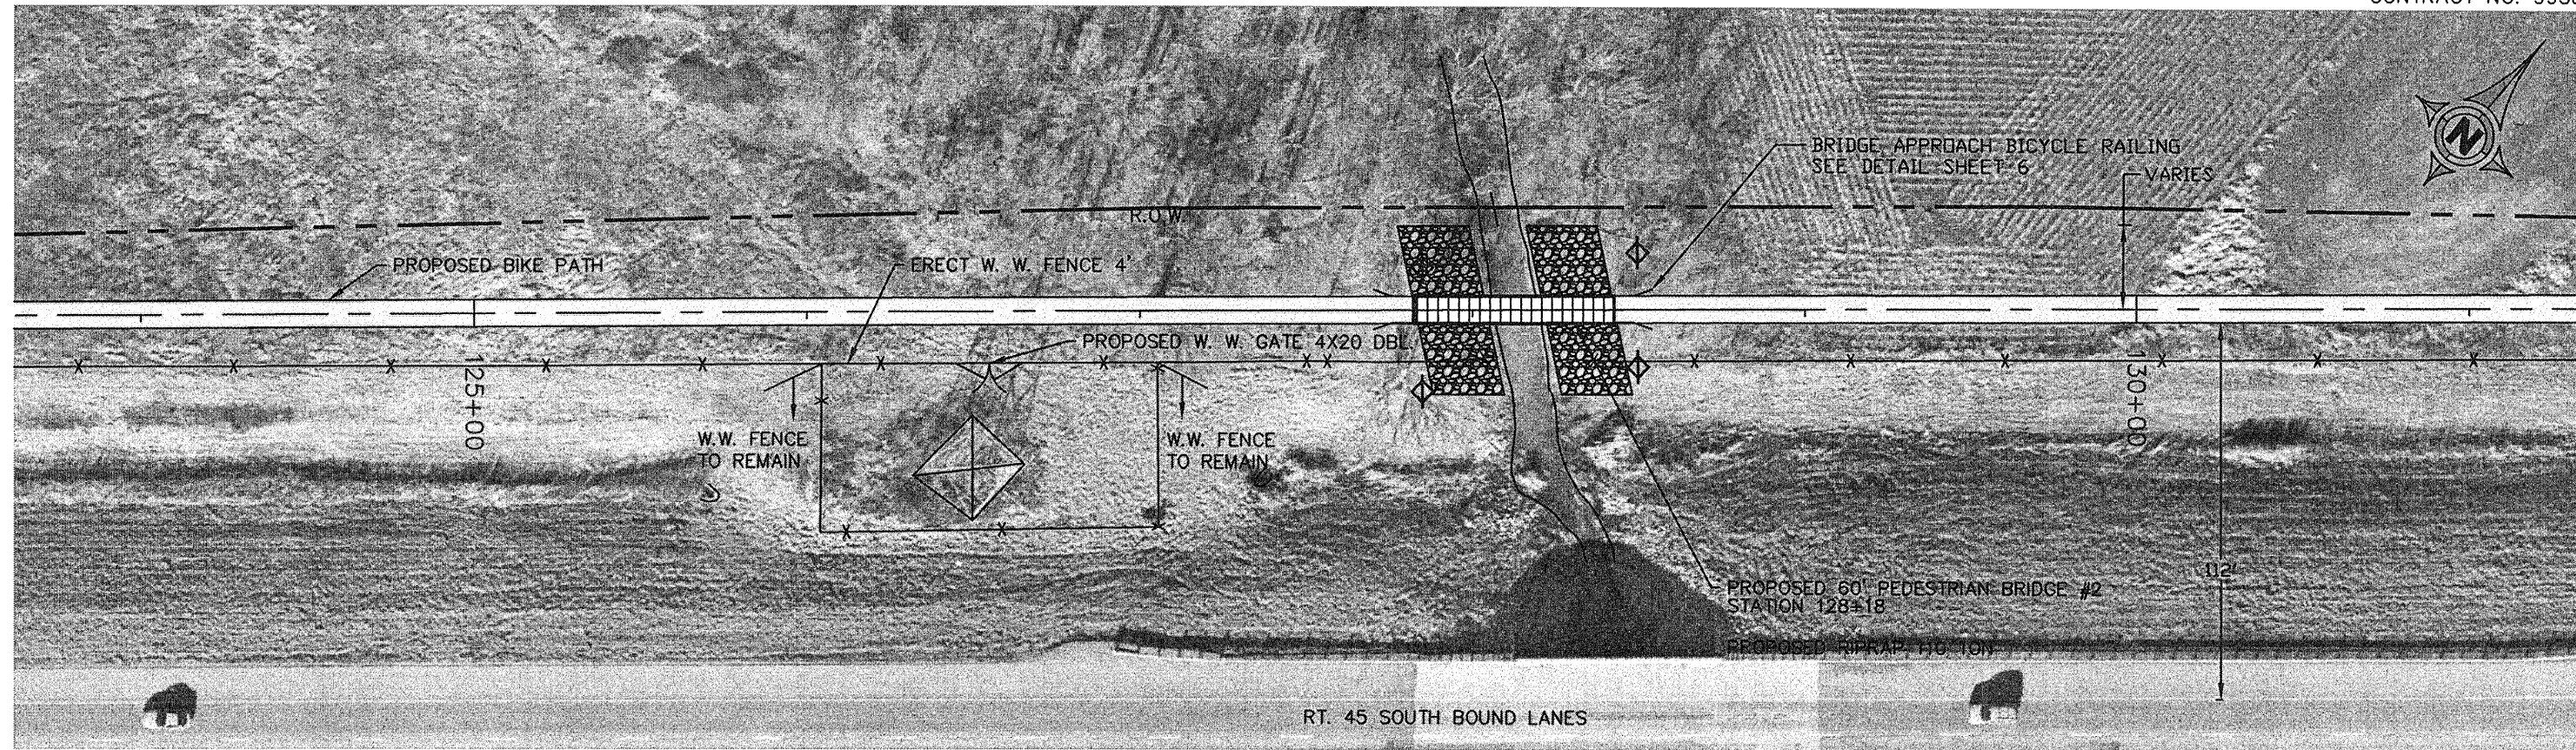

12 Nov 2009 - 10:05am X:\2005\05138\loc\HARRISBURG PLANS\05138 Harrisburg Base.dwg: Layout Tab 'STA 124+00'

