



HORIZONTAL CURVE DATA
 $\Delta = -4'38'25''$ PC STA. = 134+59.44
 $R = 1000.00'$ PI STA. = 134+99.96
 $L = 80.99'$ PT STA. = 135+40.43
 $T = 40.52'$

ROUTE	SECTION	COUNTY	TOTAL SHEETS	SHEET NUMBER
	06-00082-00-BT	SALINE	115	27
HARRISBURG - IDOT		BIKE/PEDESTRIAN PATH		

CONTRACT NO. 99383

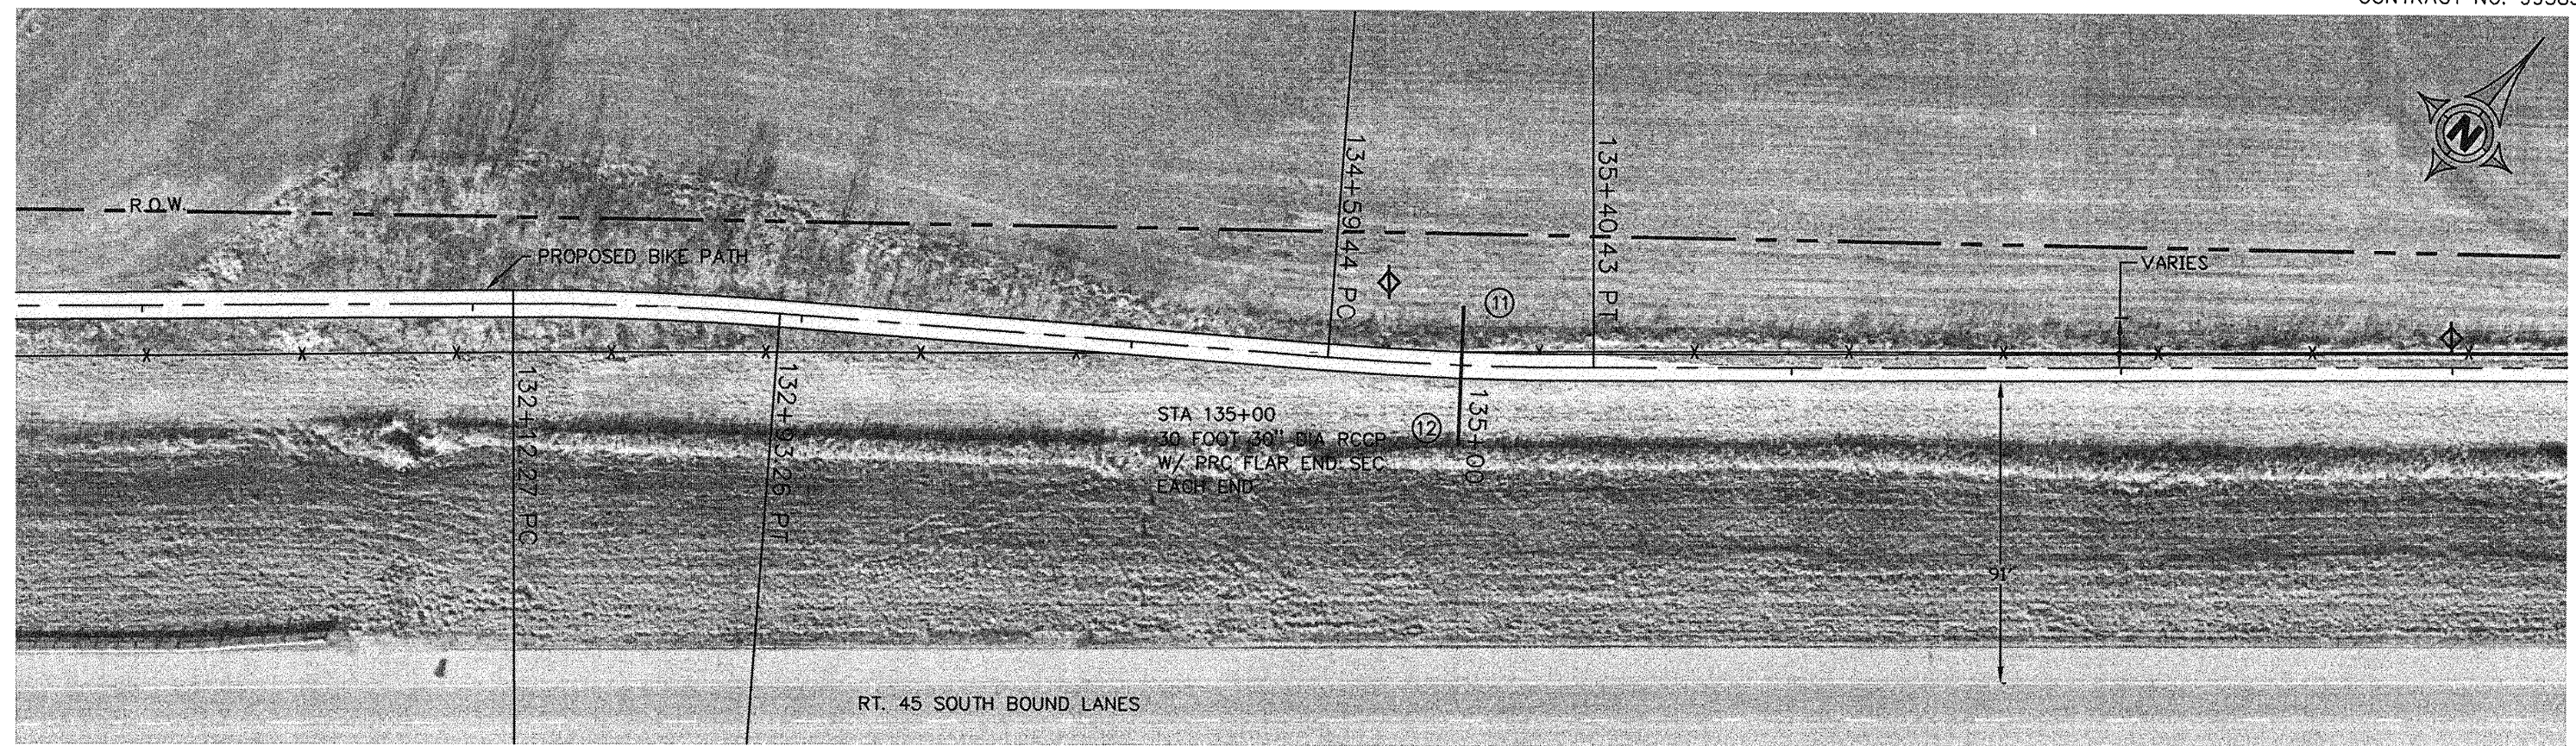

HORIZONTAL CURVE DATA
 $\Delta = 4'38'25''$ PC STA. = 132+12.27
 $R = 1000.00'$ PI STA. = 132+52.79
 $L = 80.99'$ PT STA. = 132+93.26
 $T = 40.52'$

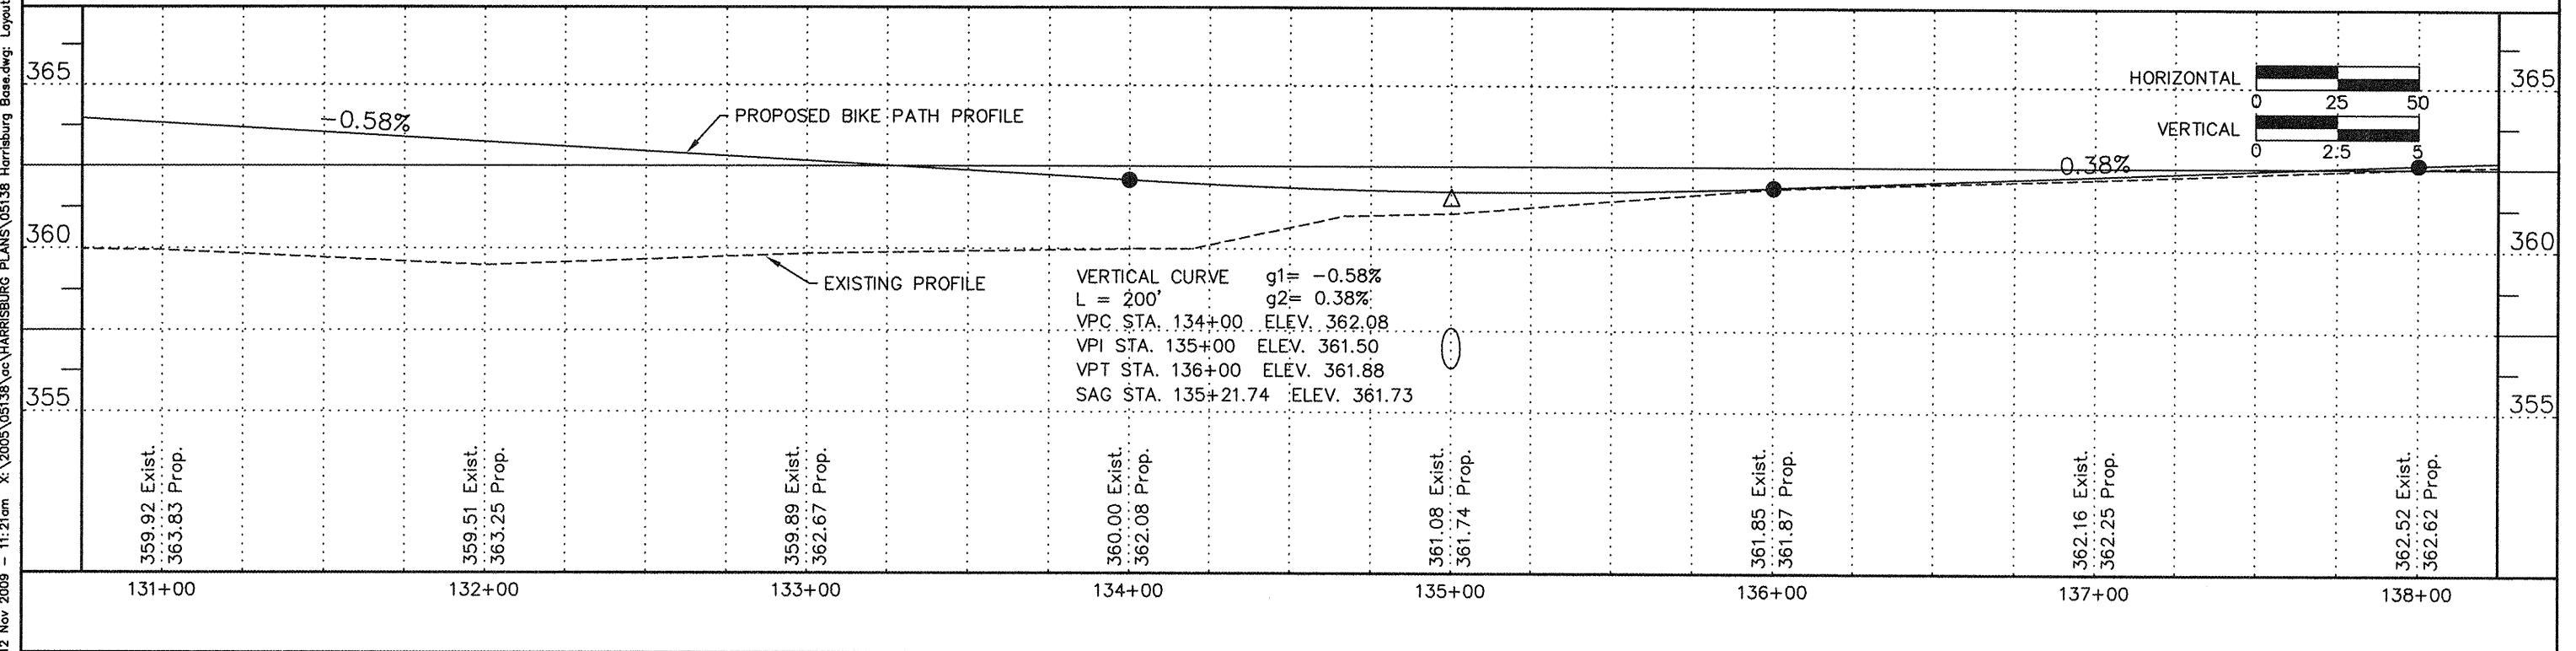

12 Nov 2009 - 11:21am x:\2005\05138\oc\HARRISBURG PLANS\05138 Harrisburg Base.dwg: Layout Tab 'STA 131+00'