


ROUTE	SECTION	COUNTY	TOTAL SHEETS	SHEET NUMBER
	06-00082-00-BT	SALINE	115	28
HARRISBURG - IDOT		BIKE/PEDESTRIAN PATH		

CONTRACT NO. 99383

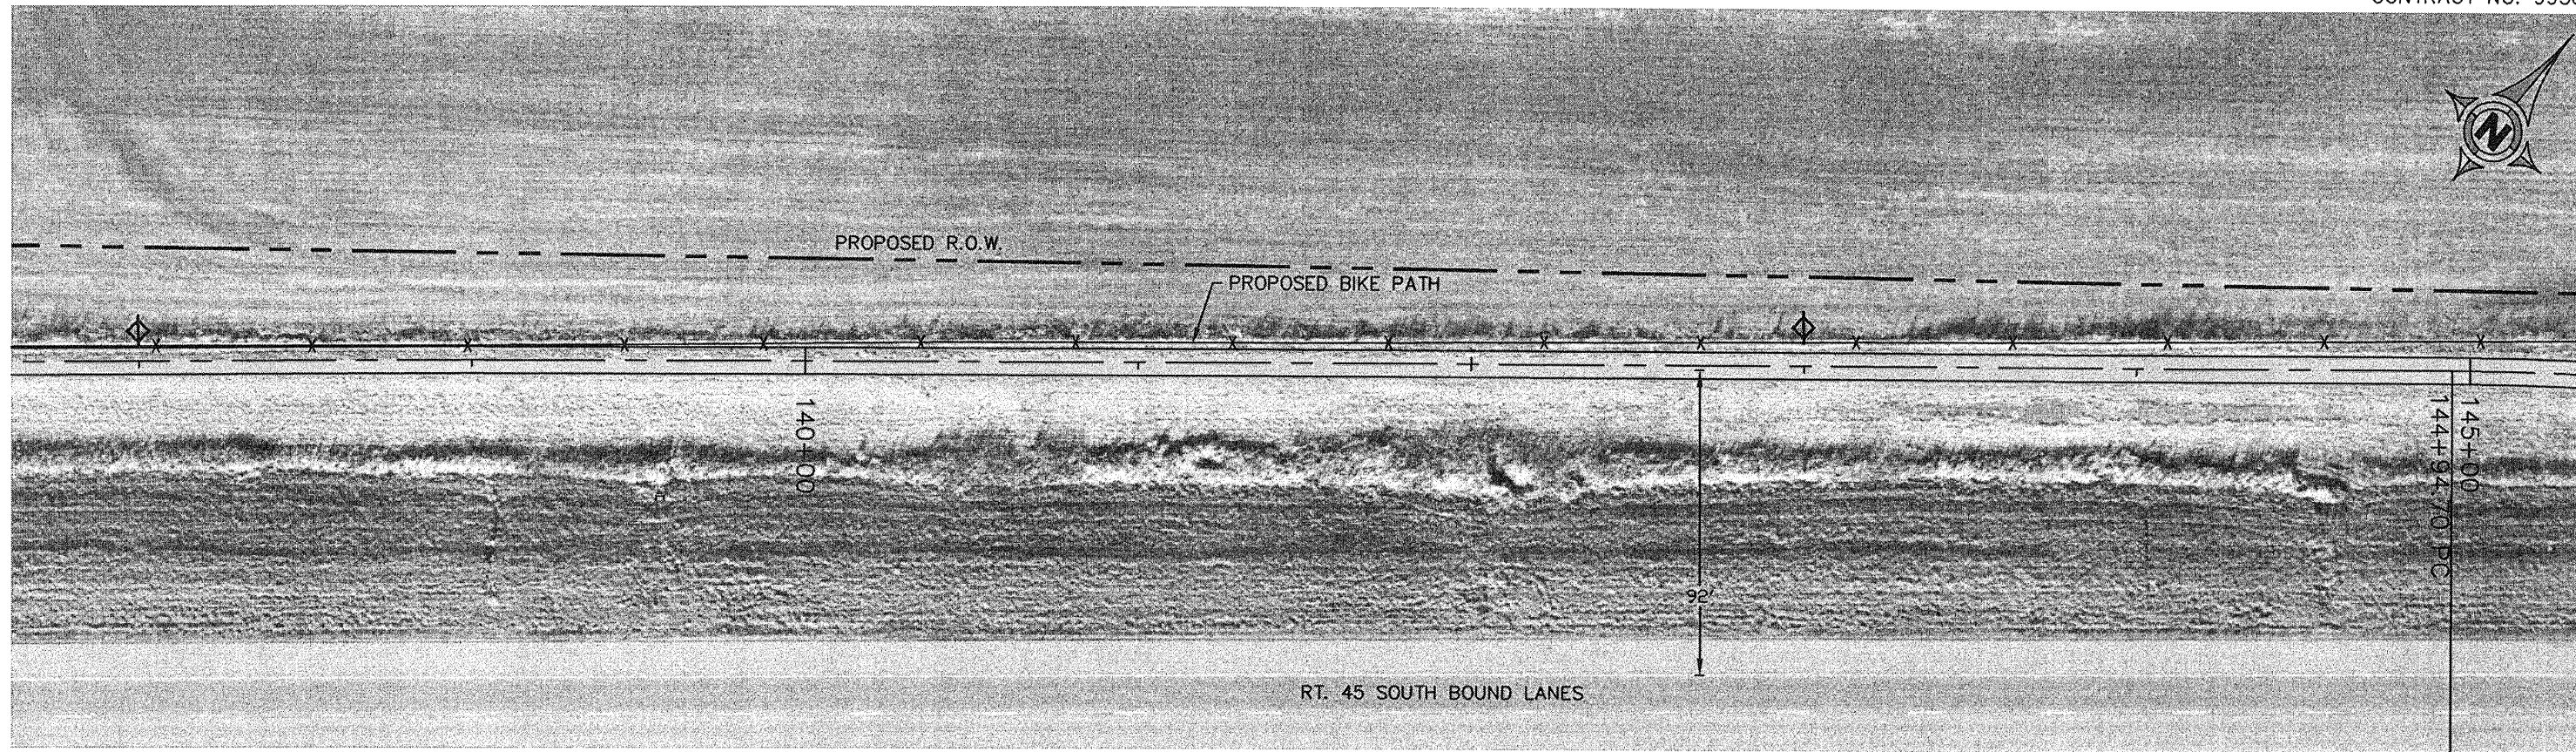

**HORIZONTAL CURVE DATA**

$\Delta = 3^{\circ}54'48''$	PC STA. = 144+94.70
$R = 1000.00'$	PI STA. = 145+28.86
$L = 68.30'$	PT STA. = 145+63.00
$T = 34.16'$	

11 Nov 2009 - 7:42am X:\2005\05138\HARRISBURG PLANS\05138 Harrisburg Base.dwg: Layout Tab STA 138+00'

