


HORIZONTAL CURVE DATA

$\Delta = -4'16.43''$ PC STA. = 146+33.12
 $R = 1000.00'$ PI STA. = 146+70.48
 $L = 74.68'$ PT STA. = 147+07.80
 $T = 37.36'$

ROUTE	SECTION	COUNTY	TOTAL SHEETS	SHEET NUMBER
	06-00082-00-BT	SALINE	115	29
HARRISBURG - IDOT		BIKE/PEDESTRIAN PATH		

CONTRACT NO. 99383

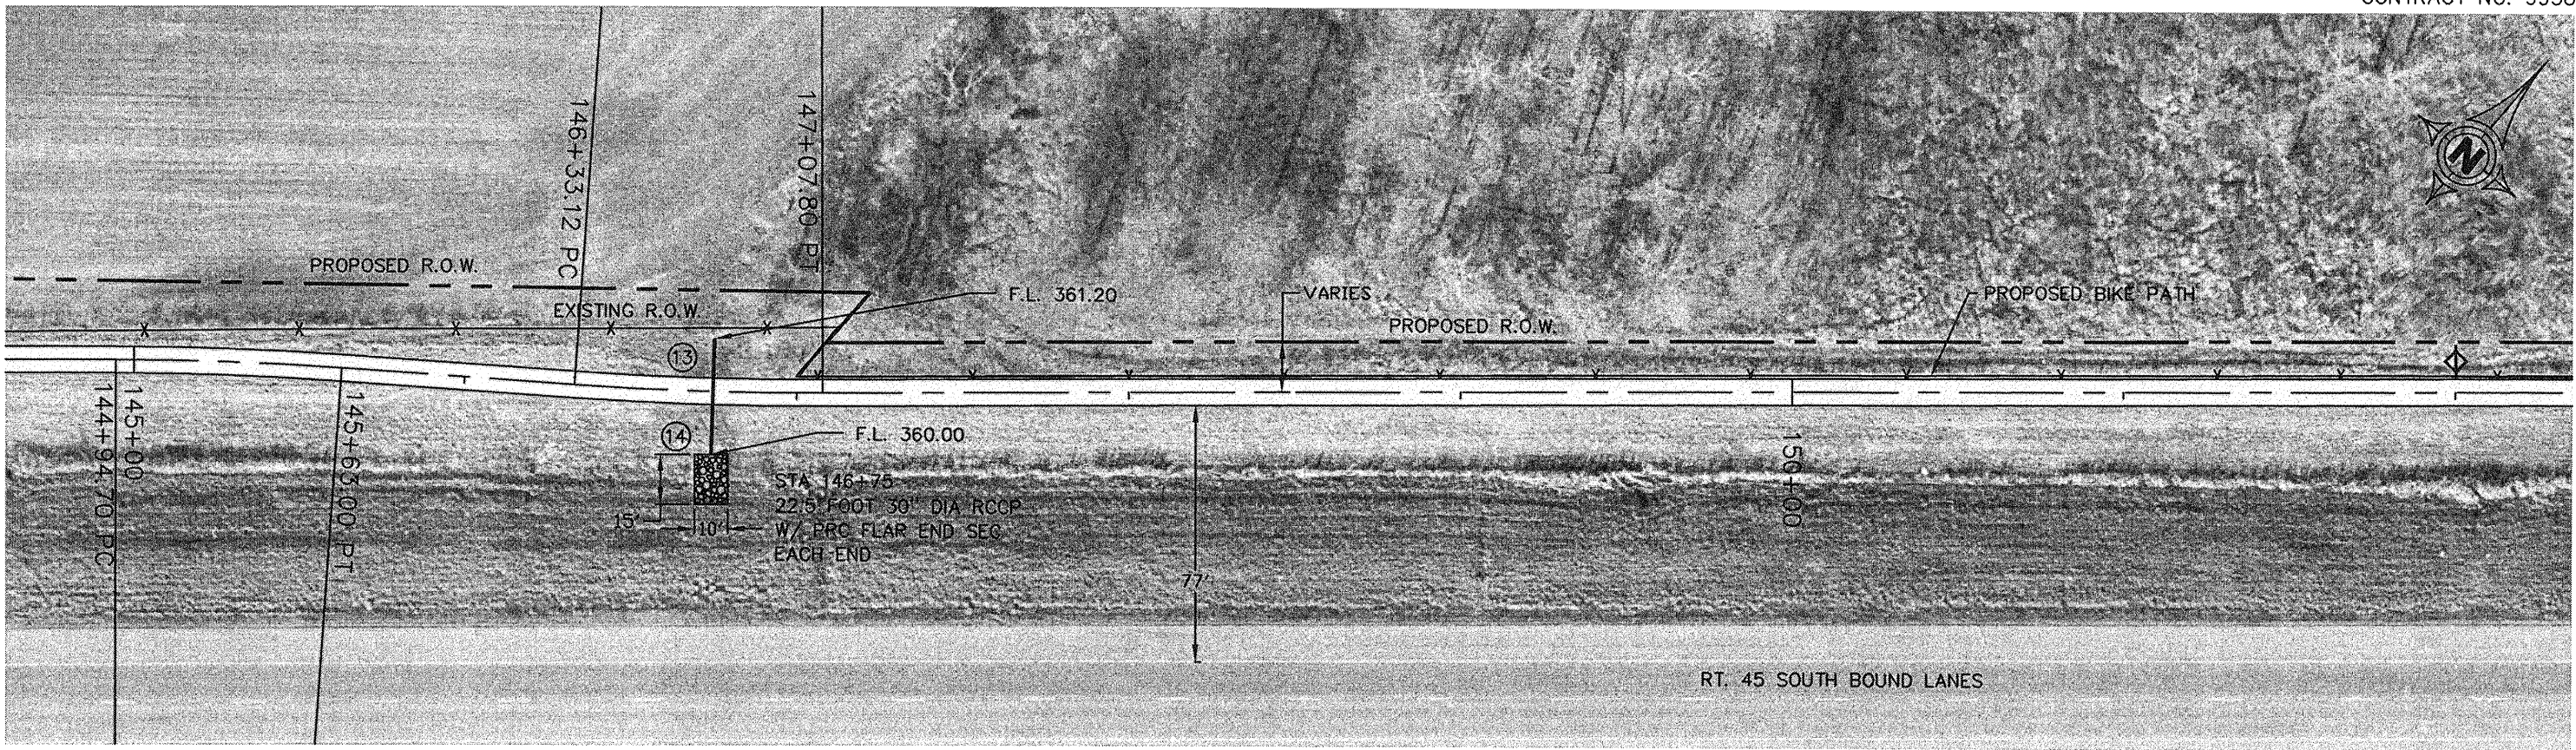

23 Nov 2009 - 7:39am X:\2005\05138\ec\HARRISBURG PLANS\05138 Harrisburg Base.dwg: Layout Tab 'STA 145+00'

