


ROUTE	SECTION	COUNTY	TOTAL SHEETS	SHEET NUMBER
	06-00082-00-BT	SALINE	115	30
HARRISBURG - IDOT		BIKE/PEDESTRIAN PATH		

CONTRACT NO. 99383

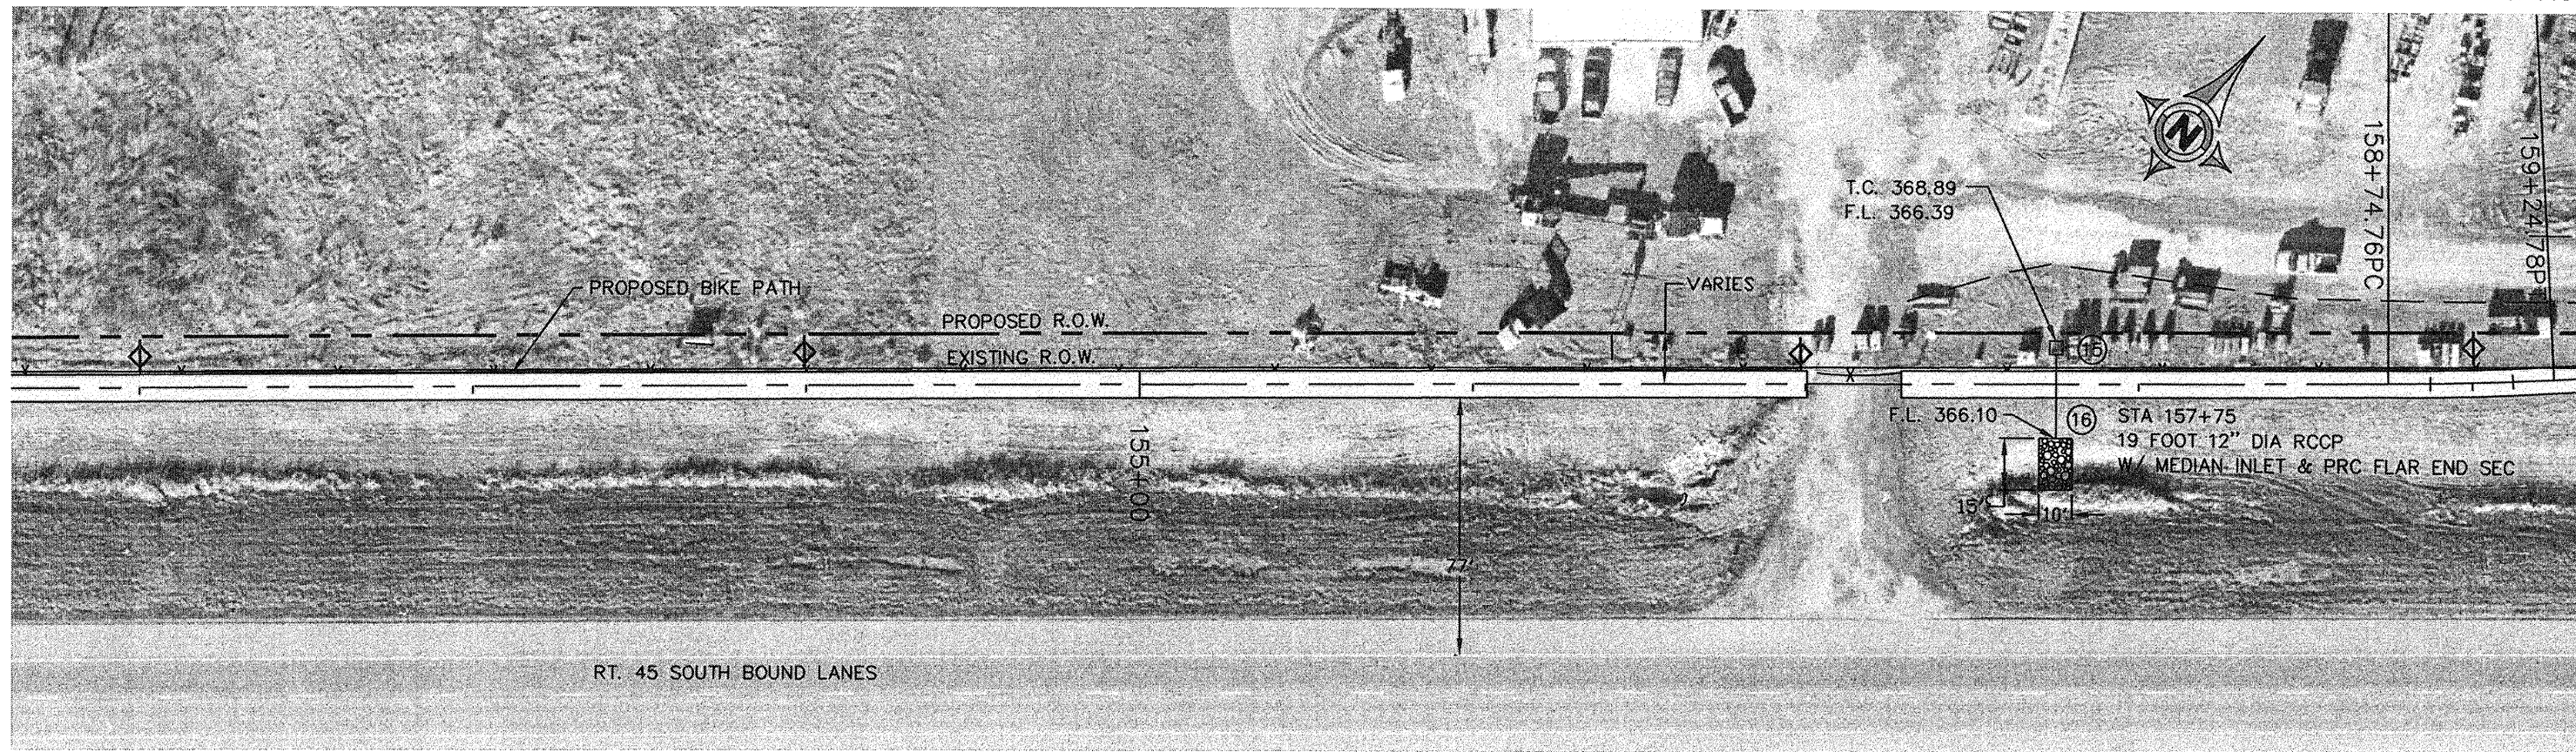

HORIZONTAL CURVE DATA

$\Delta = -2'51'45''$ PC STA. = 158+74.74
 $R = 1000.80'$ PI STA. = 158+99.75
 $L = 50.00'$ PT STA. = 159+24.74
 $T = 25.01'$

