


| ROUTE | SECTION | COUNTY | TOTAL SHEETS | SHEET NUMBER |
|-------------------|----------------|----------------------|--------------|--------------|
| | 06-00082-00-BT | SALINE | 115 | 31 |
| HARRISBURG - IDOT | | BIKE/PEDESTRIAN PATH | | |

CONTRACT NO. 99383

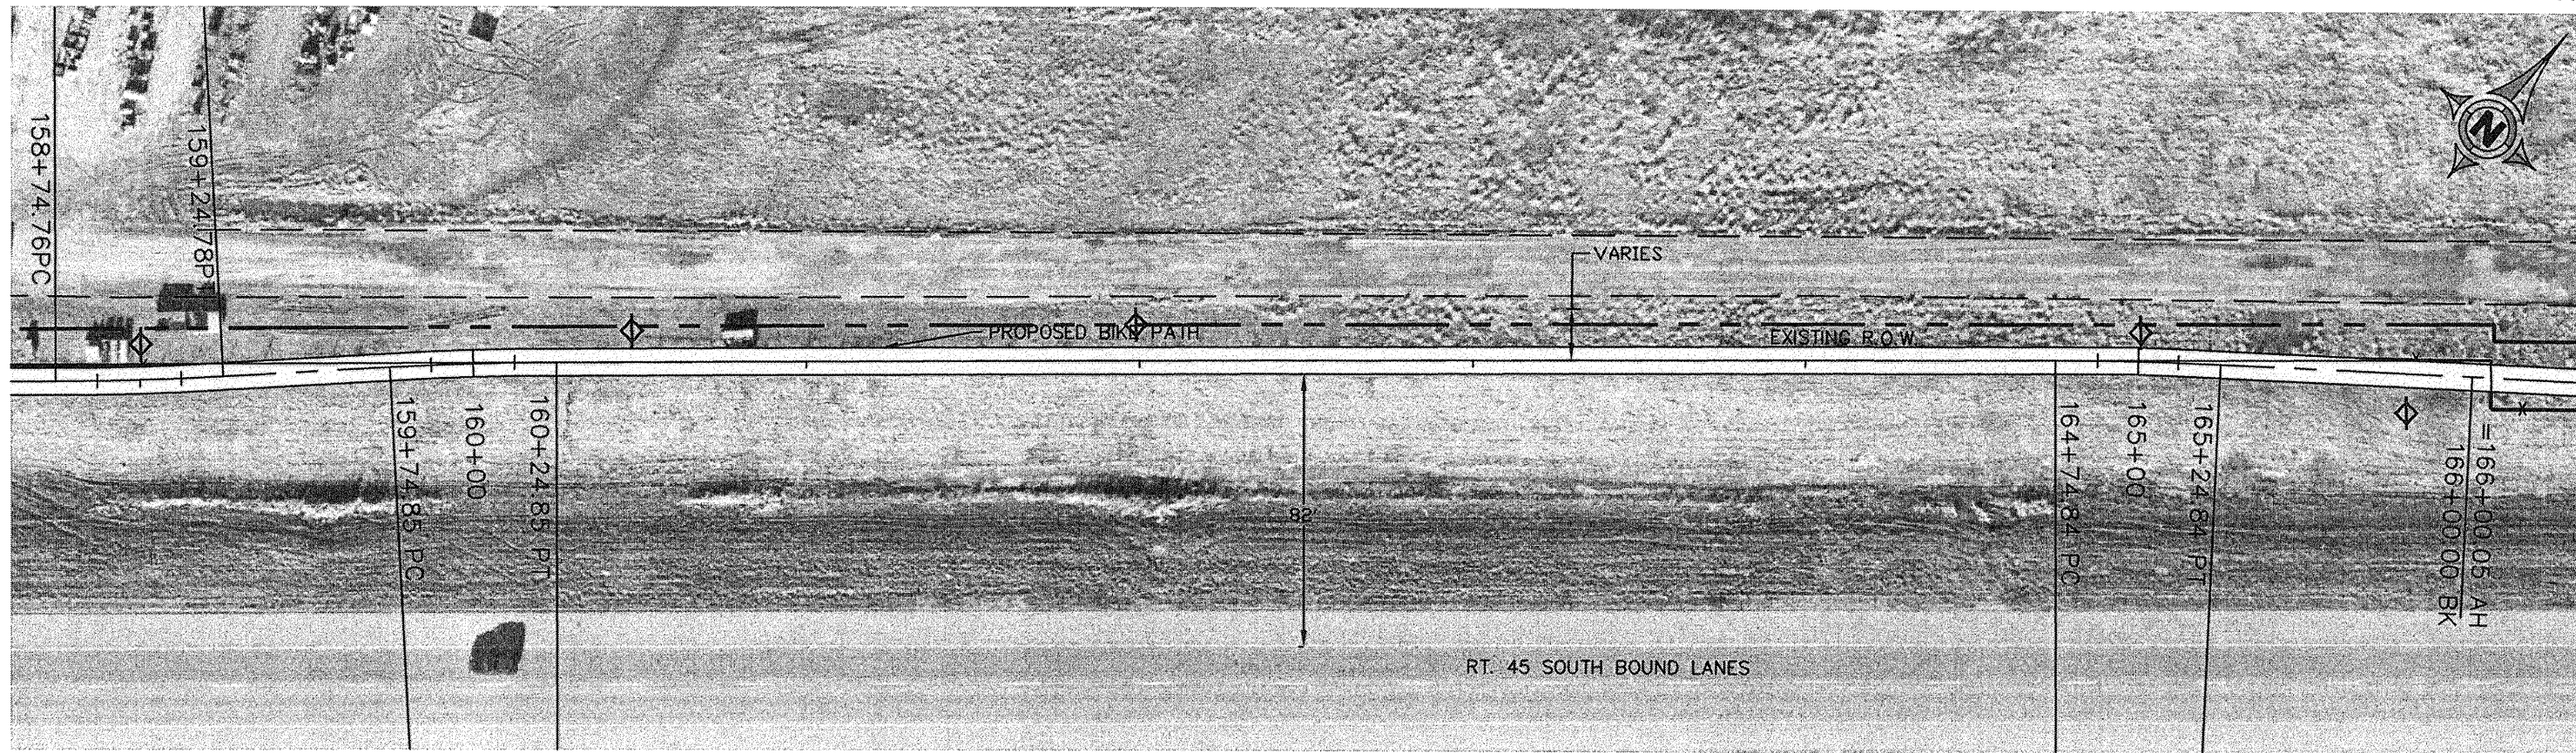

HORIZONTAL CURVE DATA
 $\Delta = 2'51'45''$ PC STA. = 159+74.85
 $R = 1000.80'$ PI STA. = 159+99.86
 $L = 50.00'$ PT STA. = 160+24.85
 $T = 25.01'$

HORIZONTAL CURVE DATA
 $\Delta = 2'47'31''$ PC STA. = 164+74.84
 $R = 1026.09'$ PI STA. = 164+99.84
 $L = 50.00'$ PT STA. = 165+24.84
 $T = 25.00'$

