


HORIZONTAL CURVE DATA
 $\Delta = -2^{\circ}47'30''$ PC STA. = 166+75.67
 $R = 1026.09'$ PI STA. = 167+00.67
 $L = 50.00'$ PT STA. = 167+25.67
 $T = 25.00'$

ROUTE	SECTION	COUNTY	TOTAL SHEETS	SHEET NUMBER
	06-00082-00-BT	SALINE	115	32
HARRISBURG - IDOT		BIKE/PEDESTRIAN PATH		

CONTRACT NO. 99383

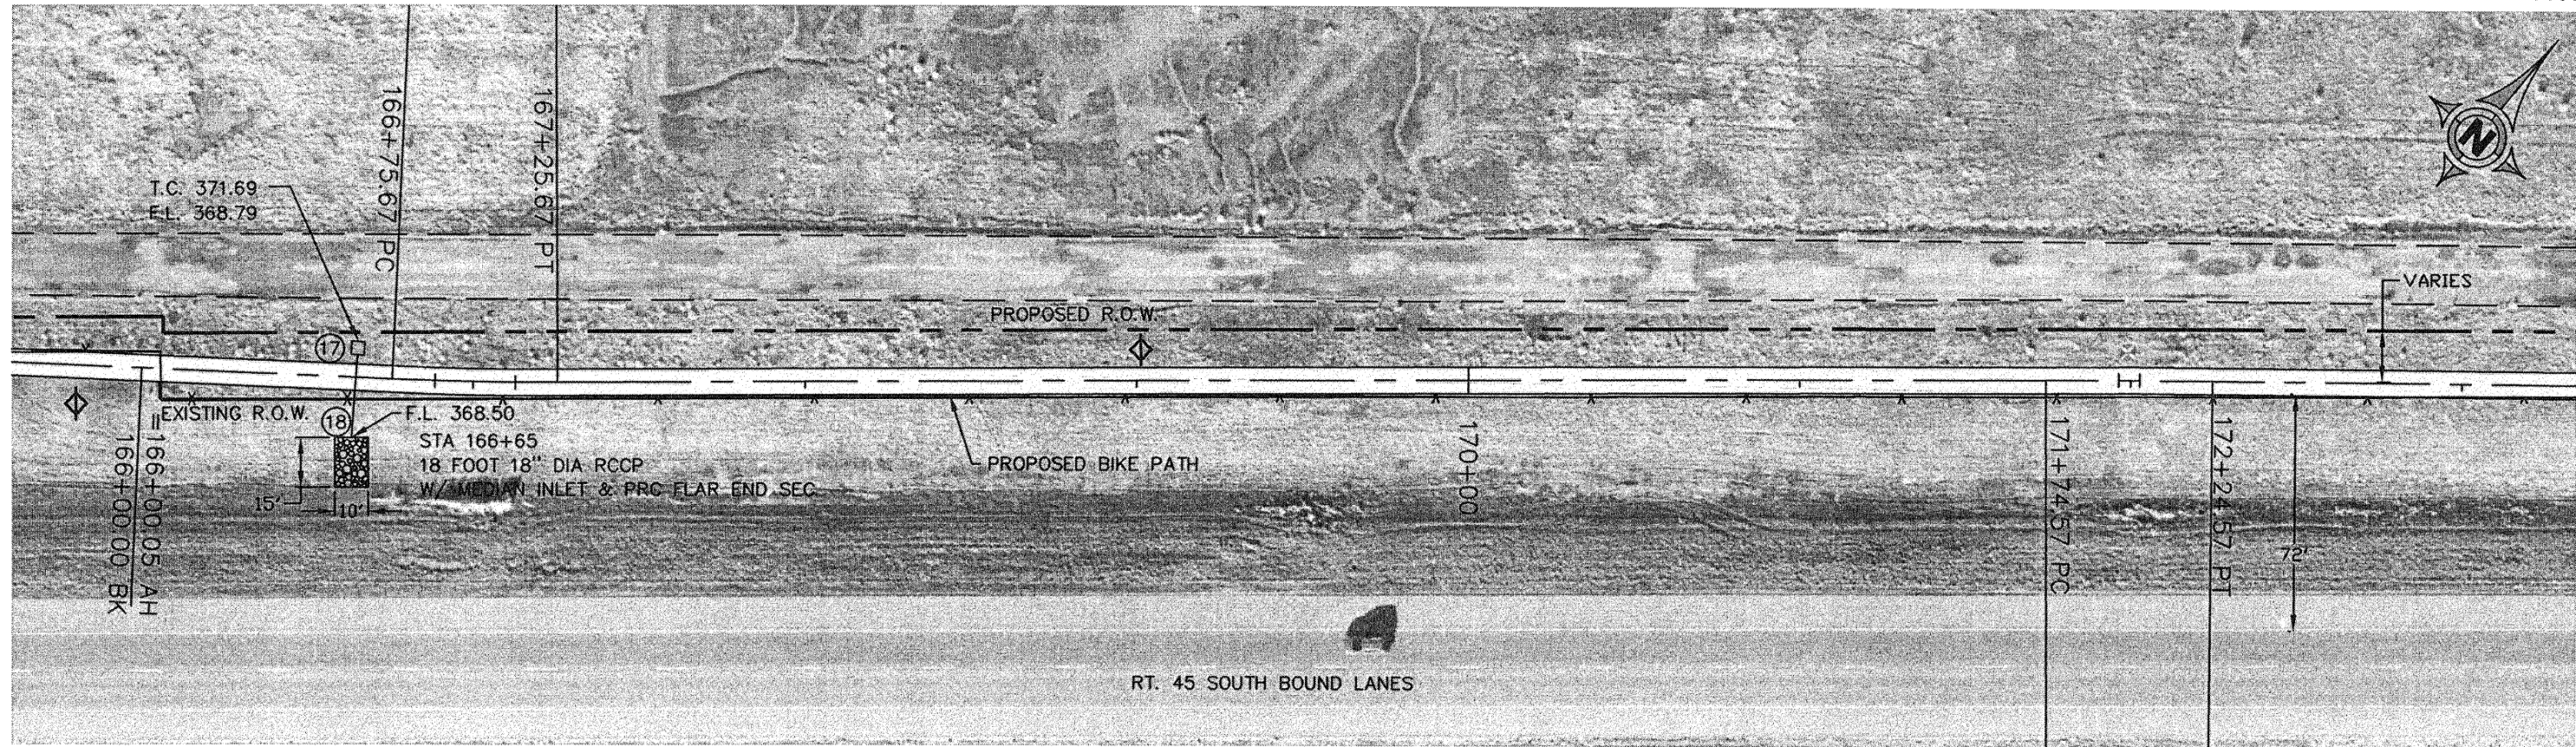

HORIZONTAL CURVE DATA
 $\Delta = 0^{\circ}42'58''$ PC STA. = 171+74.57
 $R = 4000.48'$ PI STA. = 171+99.57
 $L = 50.00'$ PT STA. = 172+24.57
 $T = 25.00'$

