


ROUTE	SECTION	COUNTY	TOTAL SHEETS	SHEET NUMBER
	06-00082-00-BT	SALINE	115	35
HARRISBURG - IDOT		BIKE/PEDESTRIAN PATH		

HORIZONTAL CURVE DATA

$\Delta = 3^{\circ}46'09''$ PC STA. = 192+52.90
 $R = 1128.61'$ PI STA. = 192+89.93
 $L = 74.25'$ PT STA. = 192+27.15
 $T = 37.13'$

CONTRACT NO. 99383

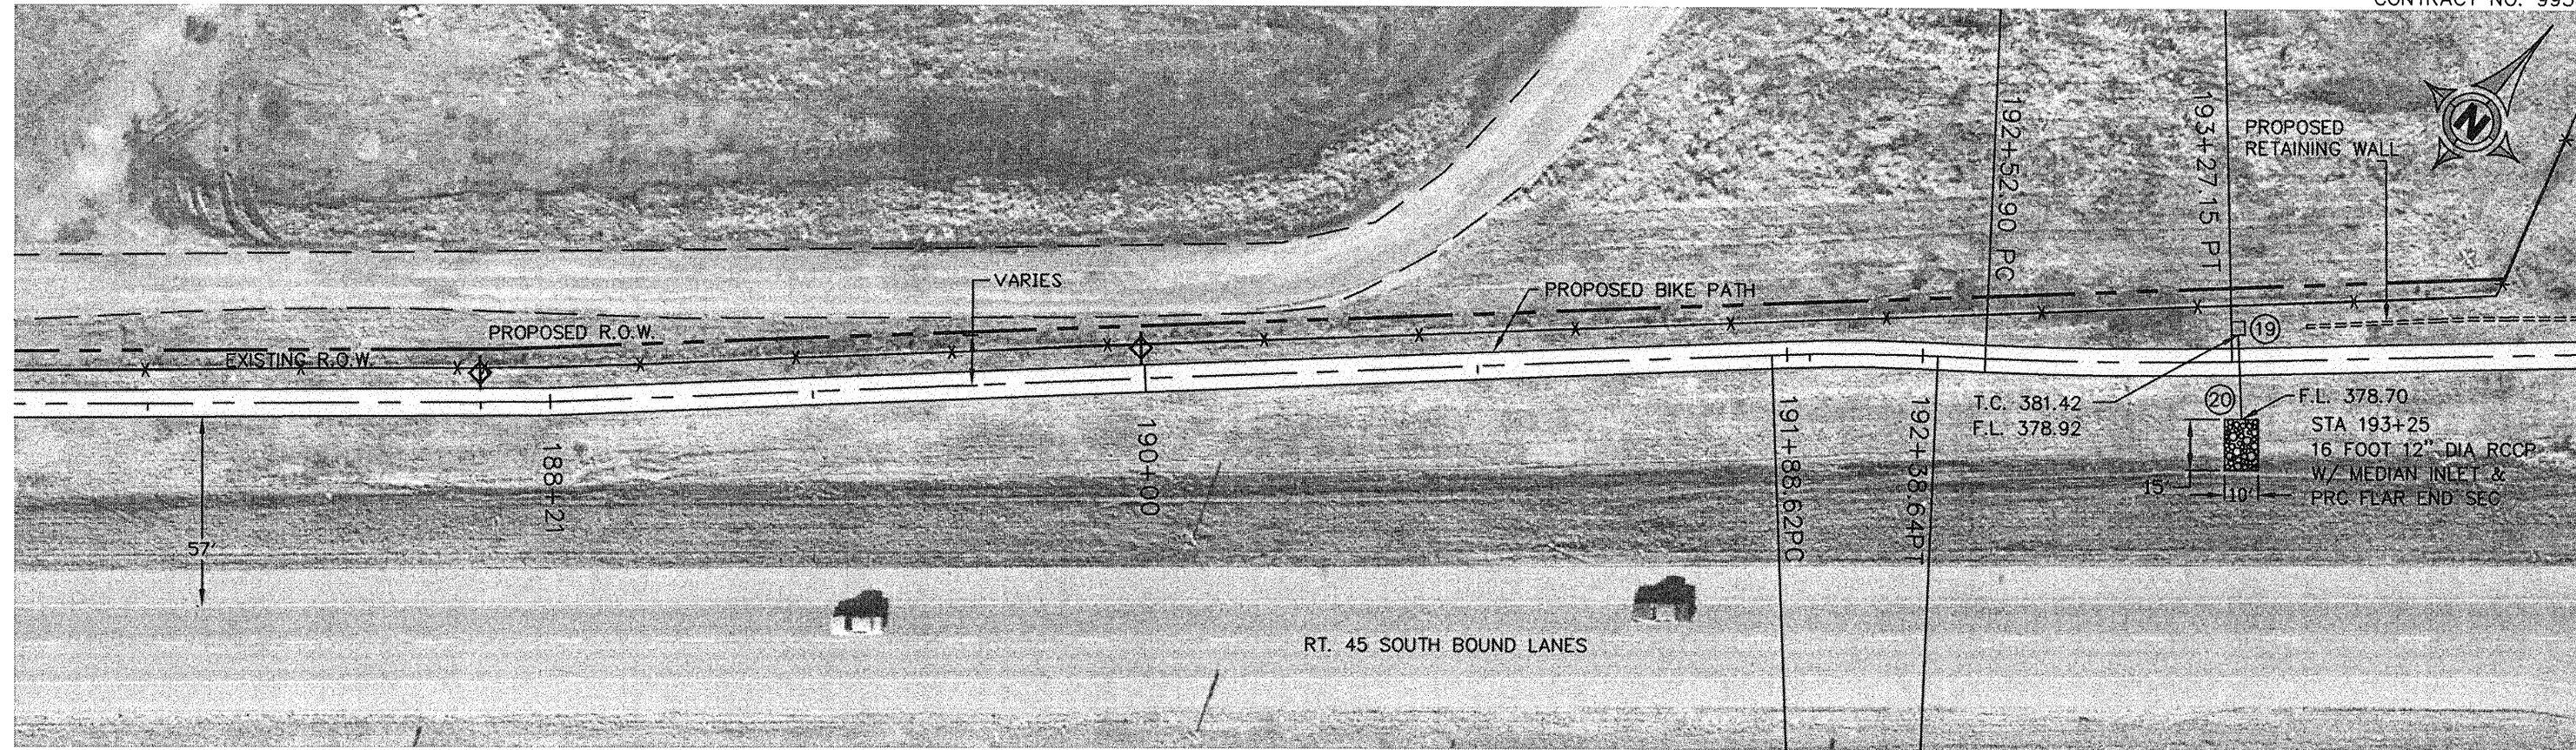

HORIZONTAL CURVE DATA

$\Delta = 4^{\circ}40'33''$ PC STA. = 191+88.62
 $R = 612.68'$ PI STA. = 192+13.63
 $L = 50.00'$ PT STA. = 192+38.64
 $T = 25.01'$

