



ROUTE	SECTION	COUNTY	TOTAL SHEETS	SHEET NUMBER
	06-00082-00-BT	SALINE	115	36
HARRISBURG - IDOT		BIKE/PEDESTRIAN PATH		

HORIZONTAL CURVE DATA
 $\Delta = -5^{\circ}33'23''$ PC STA. = 198+21.62
 $R = 515.58'$ PI STA. = 198+46.64
 $L = 50.00'$ PT STA. = 198+71.62
 $T = 25.02'$

CONTRACT NO. 99383

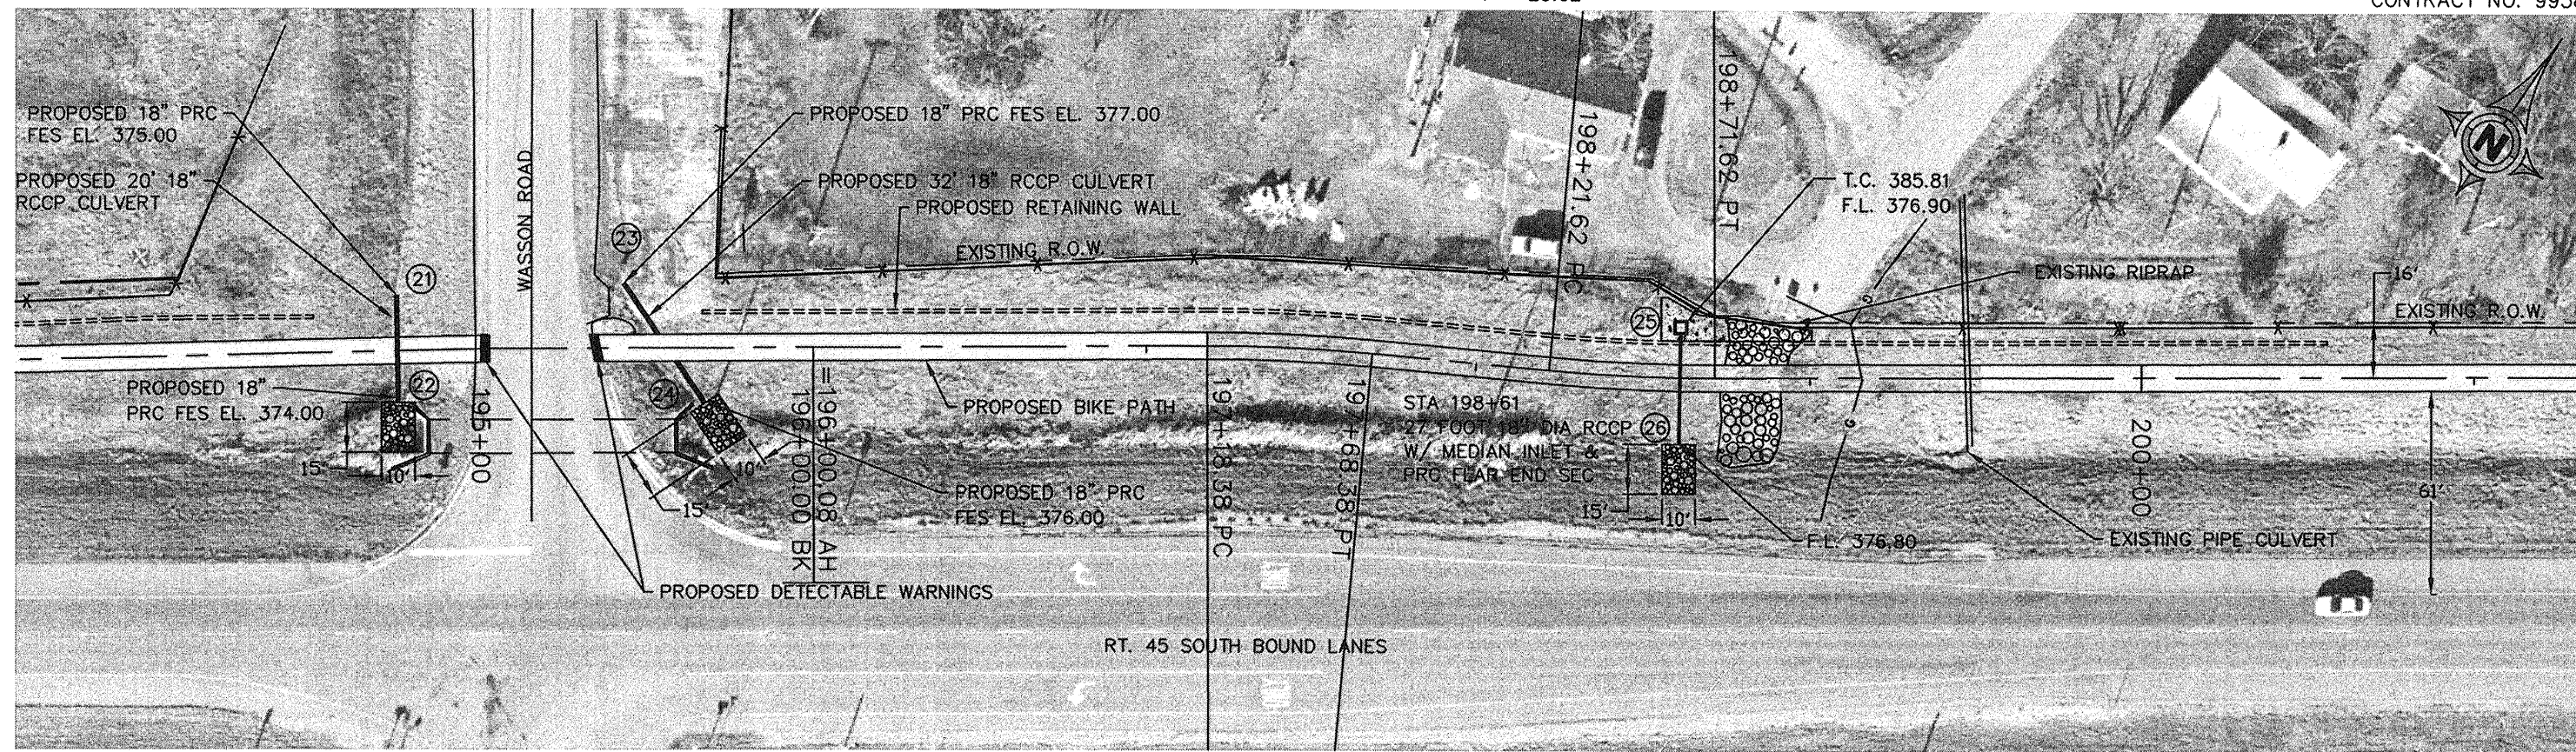

HORIZONTAL CURVE DATA
 $\Delta = 5^{\circ}33'23''$ PC STA. = 197+18.38
 $R = 515.58'$ PI STA. = 197+43.40
 $L = 50.00'$ PT STA. = 197+68.38
 $T = 25.02'$

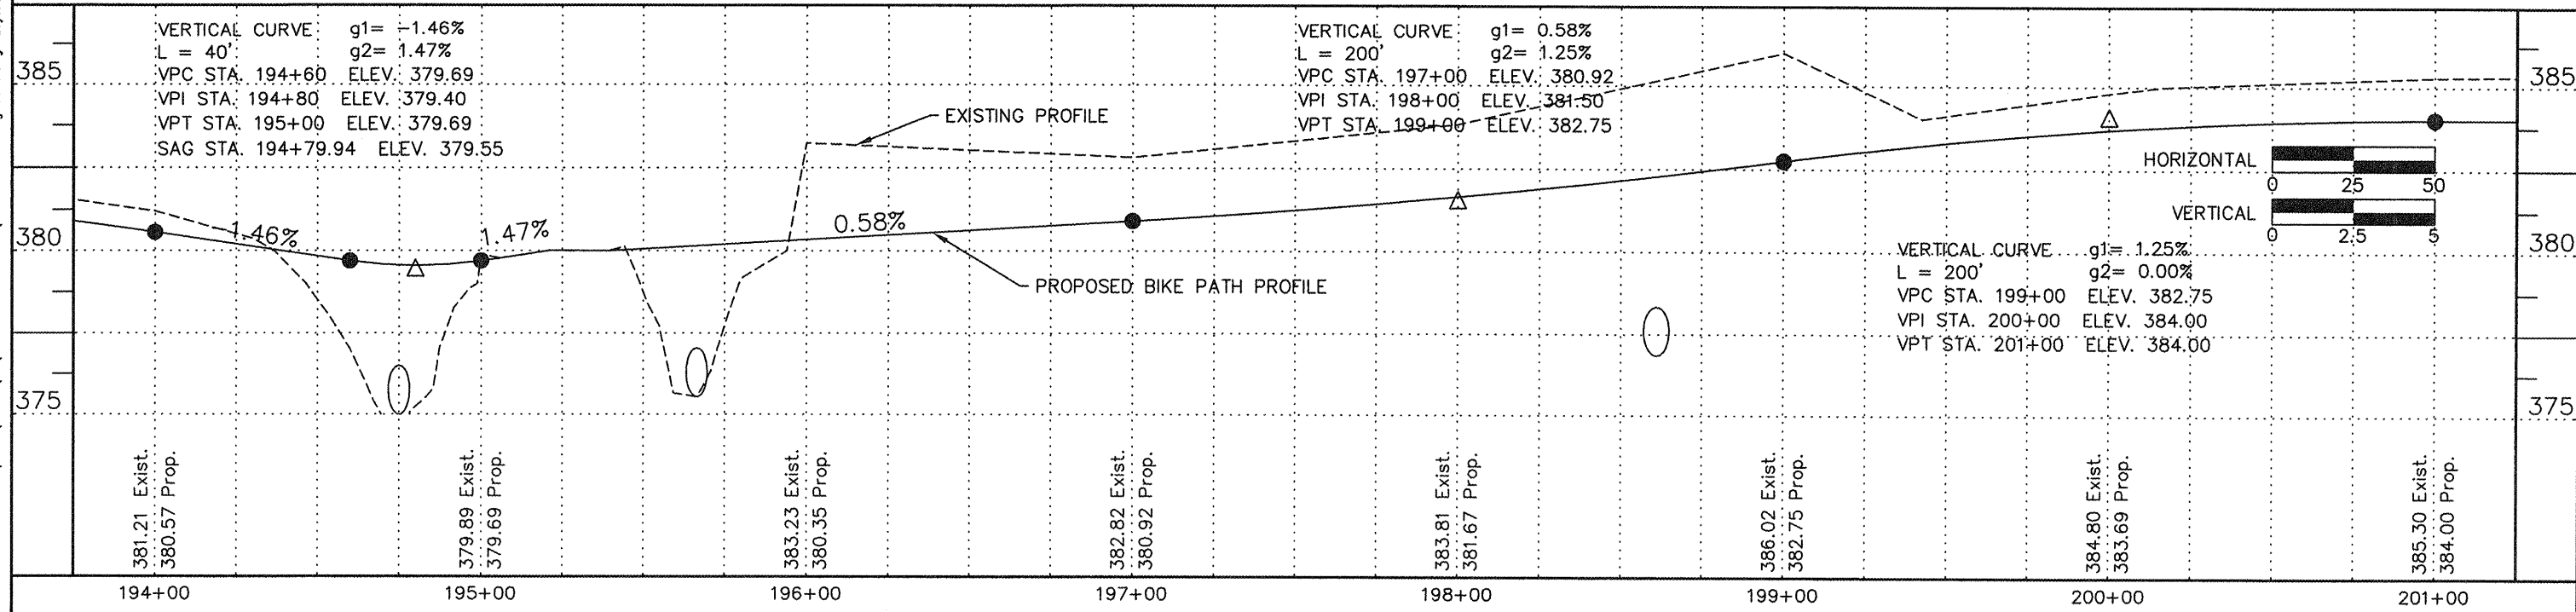

23 Nov 2009 - 11:11am X:\2005\05138\loc\HARRISBURG PLANS\05138 Harrisburg Base.dwg Layout Tab STA 194+00