


HORIZONTAL CURVE DATA

Δ = 2°51'44" PC STA. = 204+50.22
 R = 2001.60' PI STA. = 205+00.23
 L = 100.00' PT STA. = 205+50.22
 T = 50.01'

ROUTE	SECTION	COUNTY	TOTAL SHEETS	SHEET NUMBER
	06-00082-00-BT	SALINE	115	37
HARRISBURG - IDOT		BIKE/PEDESTRIAN PATH		

CONTRACT NO. 99383

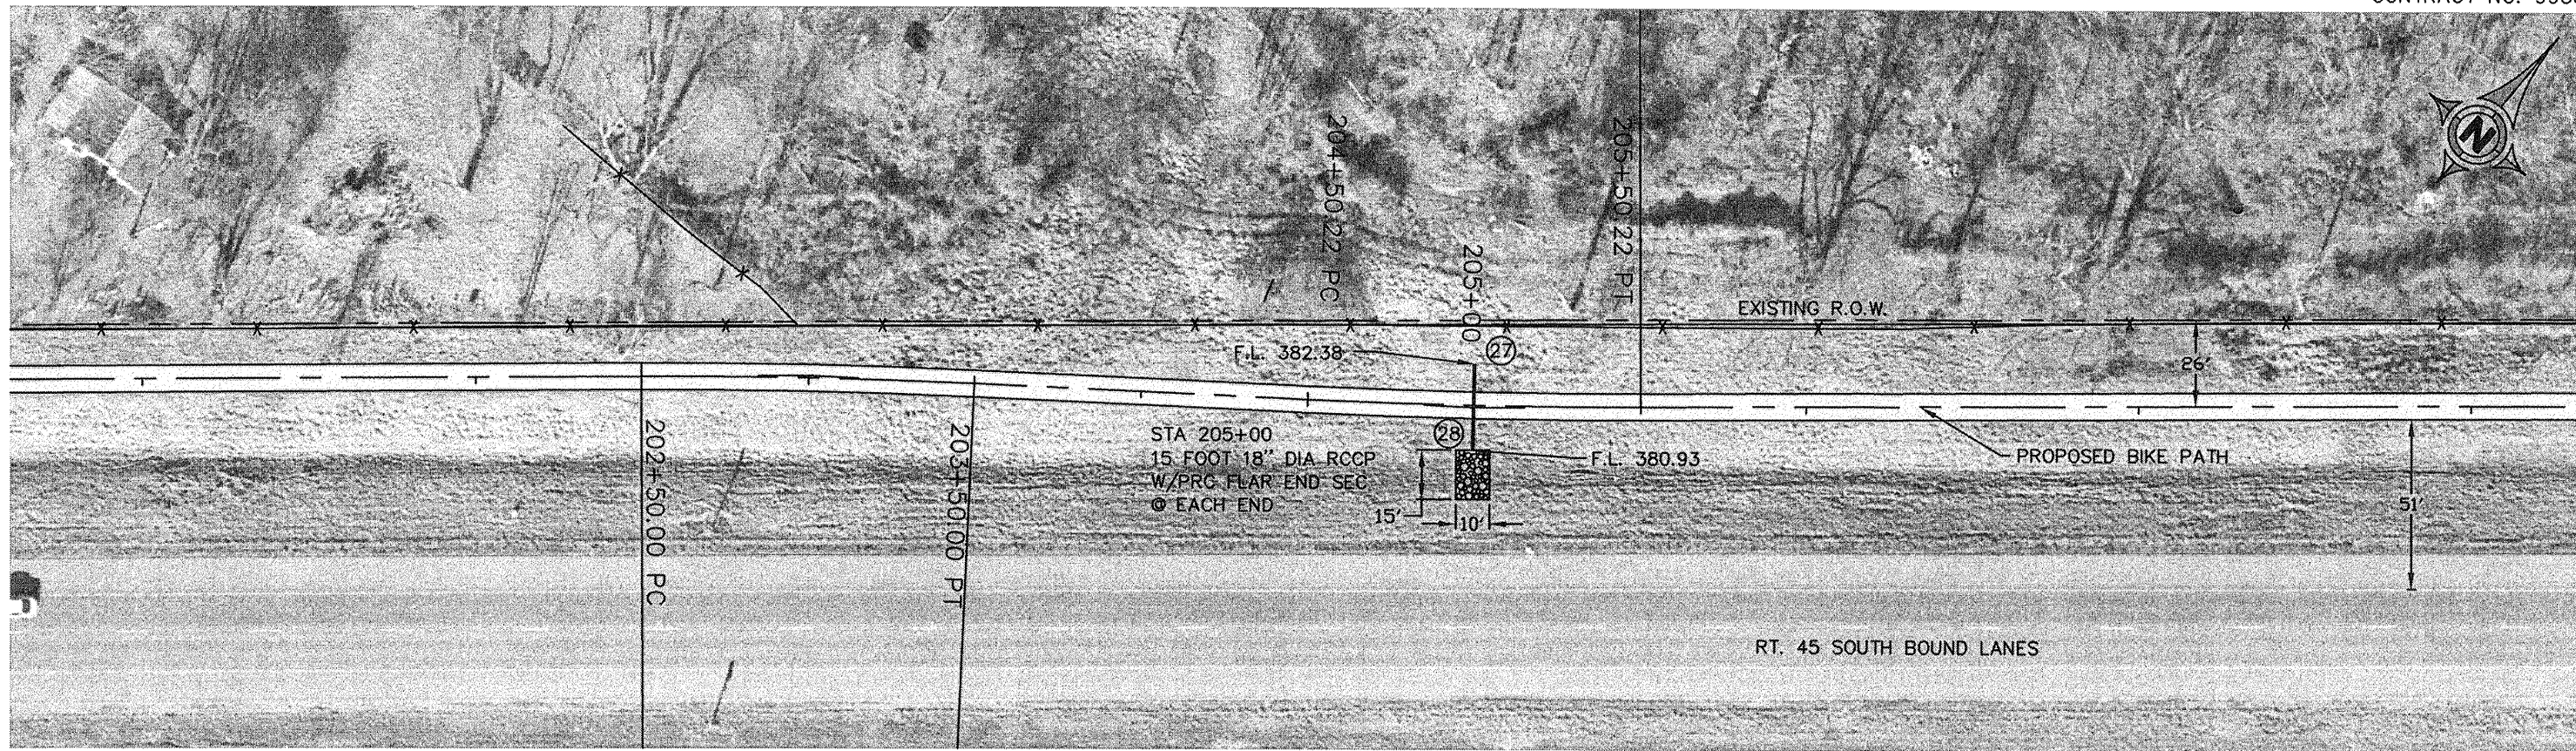

HORIZONTAL CURVE DATA

Δ = 2°51'44" PC STA. = 202+50.00
 R = 2001.60' PI STA. = 203+00.00
 L = 100.00' PT STA. = 203+50.00
 T = 50.00'

