



**HORIZONTAL CURVE DATA**  
 $\Delta = 25^{\circ}20'44''$  PC STA. = 209+24.17  
 $R = 226.06'$  PI STA. = 209+75.00  
 $L = 100.00'$  PT STA. = 210+24.17  
 $T = 50.83'$

ROUTE	SECTION	COUNTY	TOTAL SHEETS	SHEET NUMBER
	06-00082-00-BT	SALINE	115	38
HARRISBURG - IDOT		BIKE/PEDESTRIAN PATH		

CONTRACT NO. 99383

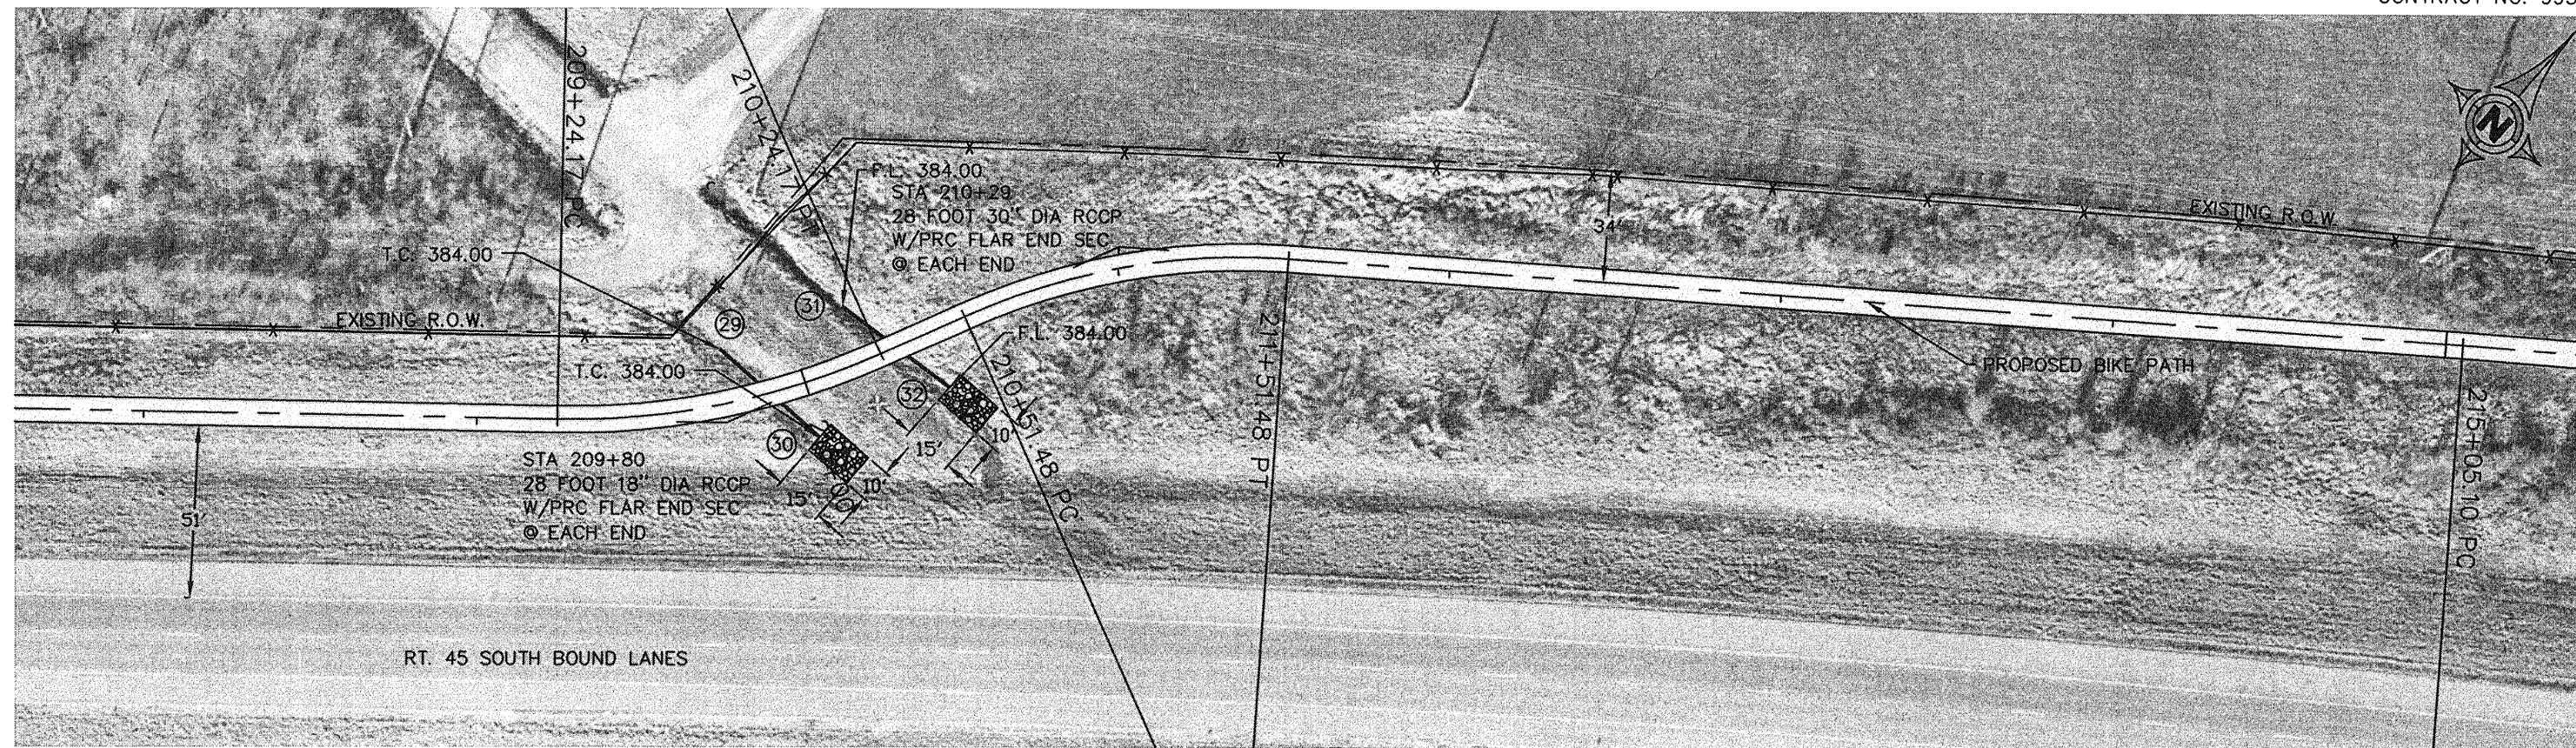

**HORIZONTAL CURVE DATA**  
 $\Delta = 28^{\circ}10'08''$  PC STA. = 210+51.48  
 $R = 203.40'$  PI STA. = 211+02.51  
 $L = 100.00'$  PT STA. = 211+51.48  
 $T = 51.03'$

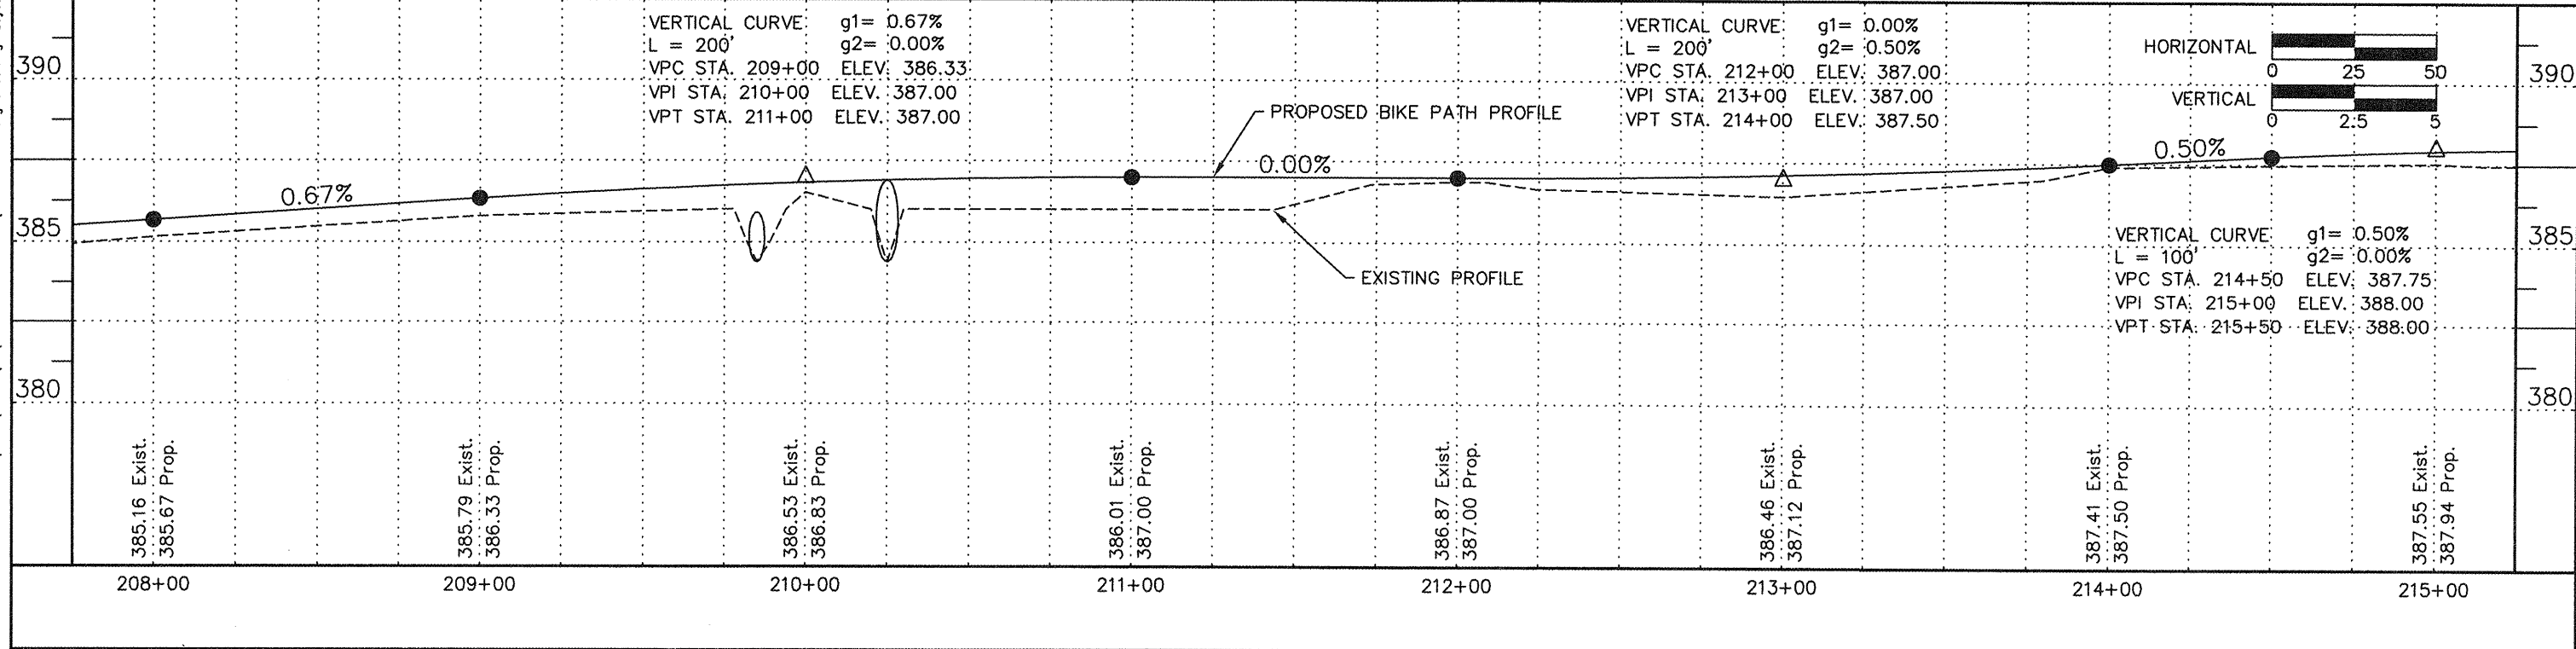

23 Nov 2009 - 11:11am X:\2005\05138\loc\HARRISBURG PLANS\05138 Harrisburg Base.dwg: Layout Tab STA 208+00'