



ROUTE	SECTION	COUNTY	TOTAL SHEETS	SHEET NUMBER
	06-00082-00-BT	SALINE	115	39
HARRISBURG - IDOT		BIKE/PEDESTRIAN PATH		

CONTRACT NO. 99383

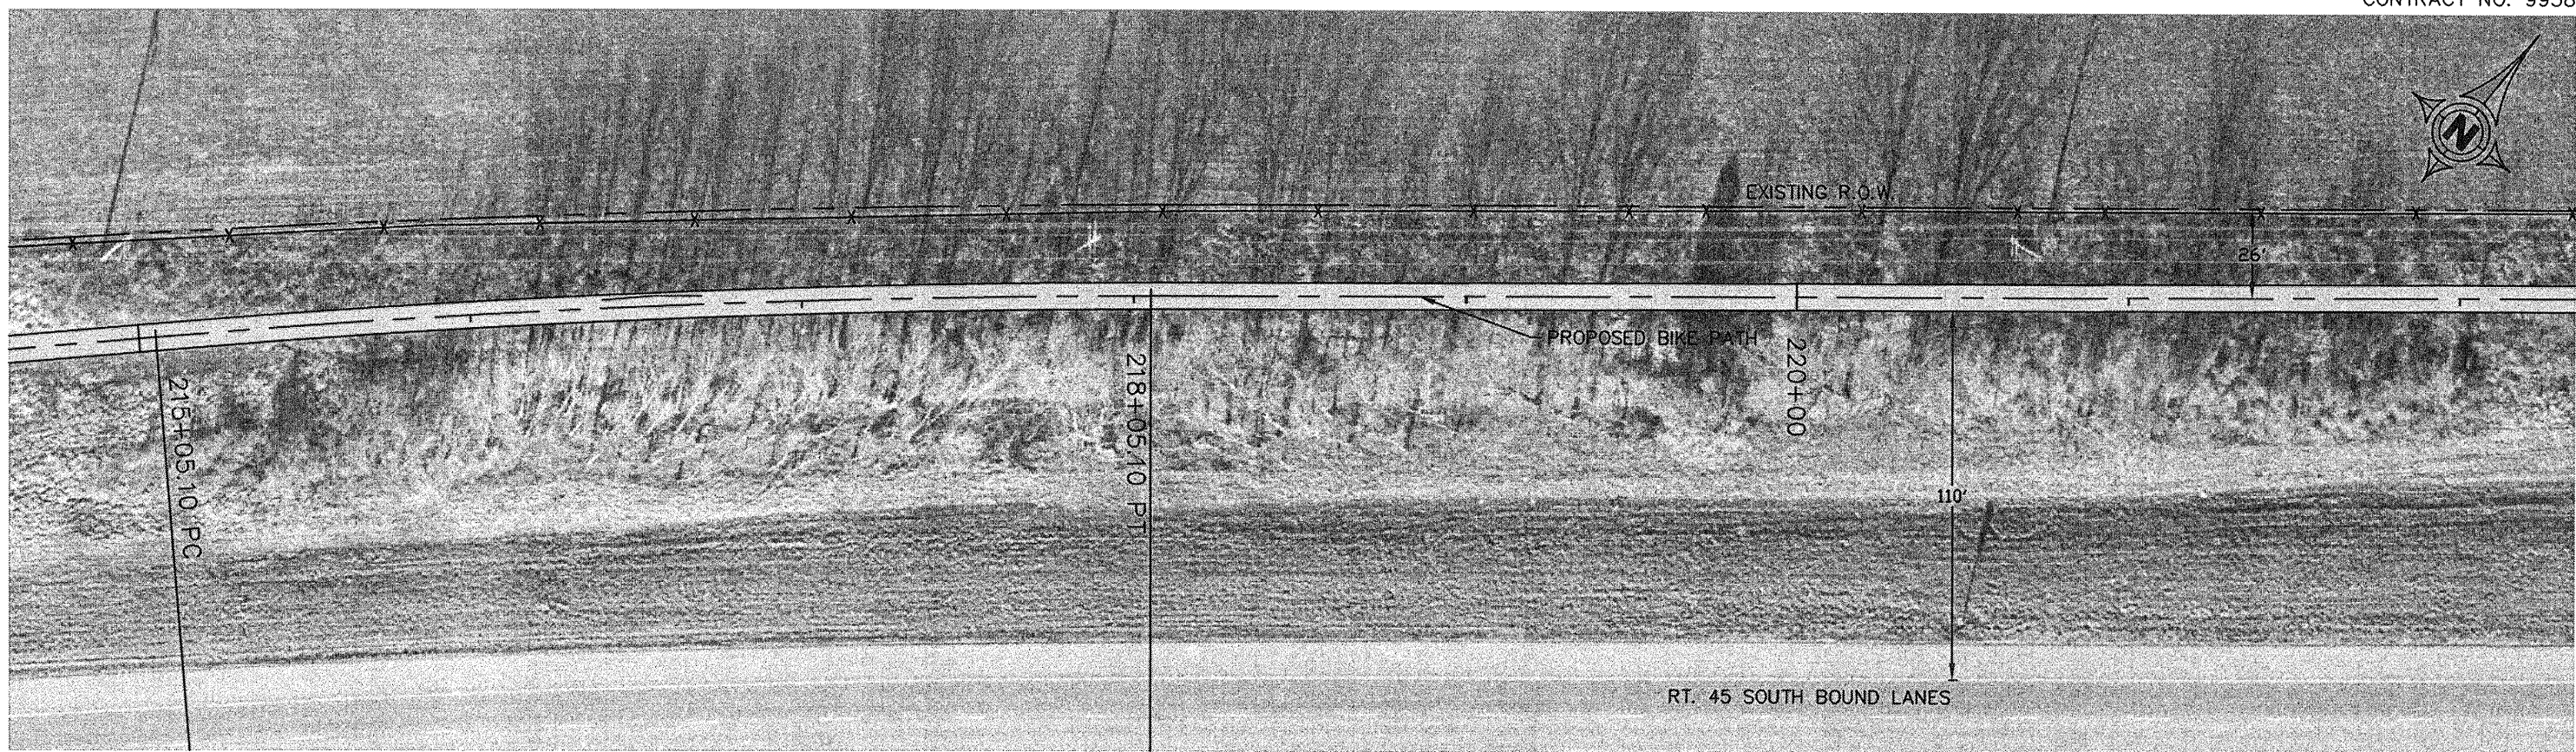

HORIZONTAL CURVE DATA
 $\Delta = 4^{\circ}38'51''$ PC STA. = 215+05.10
 $R = 3698.49'$ PI STA. = 216+55.18
 $L = 300.00'$ PT STA. = 218+05.10
 $T = 150.08'$

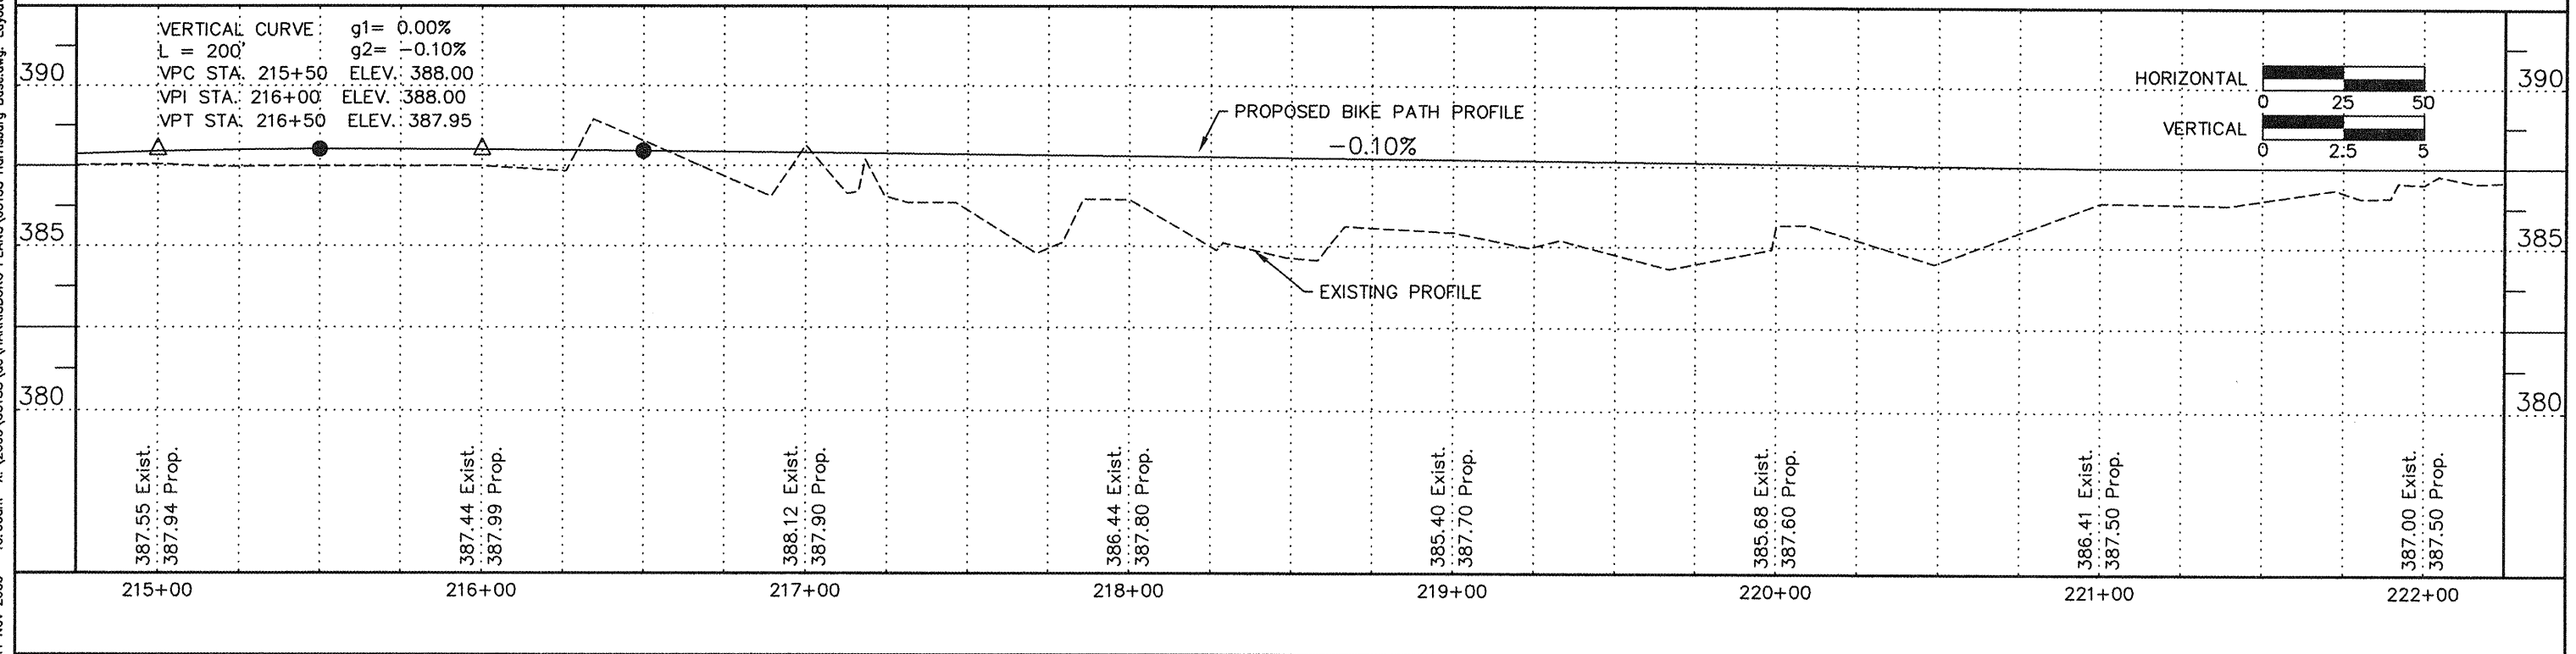

11 Nov 2009 - 10:00am X:\2005\05138\ec\HARRISBURG PLANS\05138 Harrisburg Base.dwg: Layout Tab 'STA 215+00'