


ROUTE	SECTION	COUNTY	TOTAL SHEETS	SHEET NUMBER
	06-00082-00-BT	SALINE	115	40
HARRISBURG - IDOT		BIKE/PEDESTRIAN PATH		

CONTRACT NO. 99383

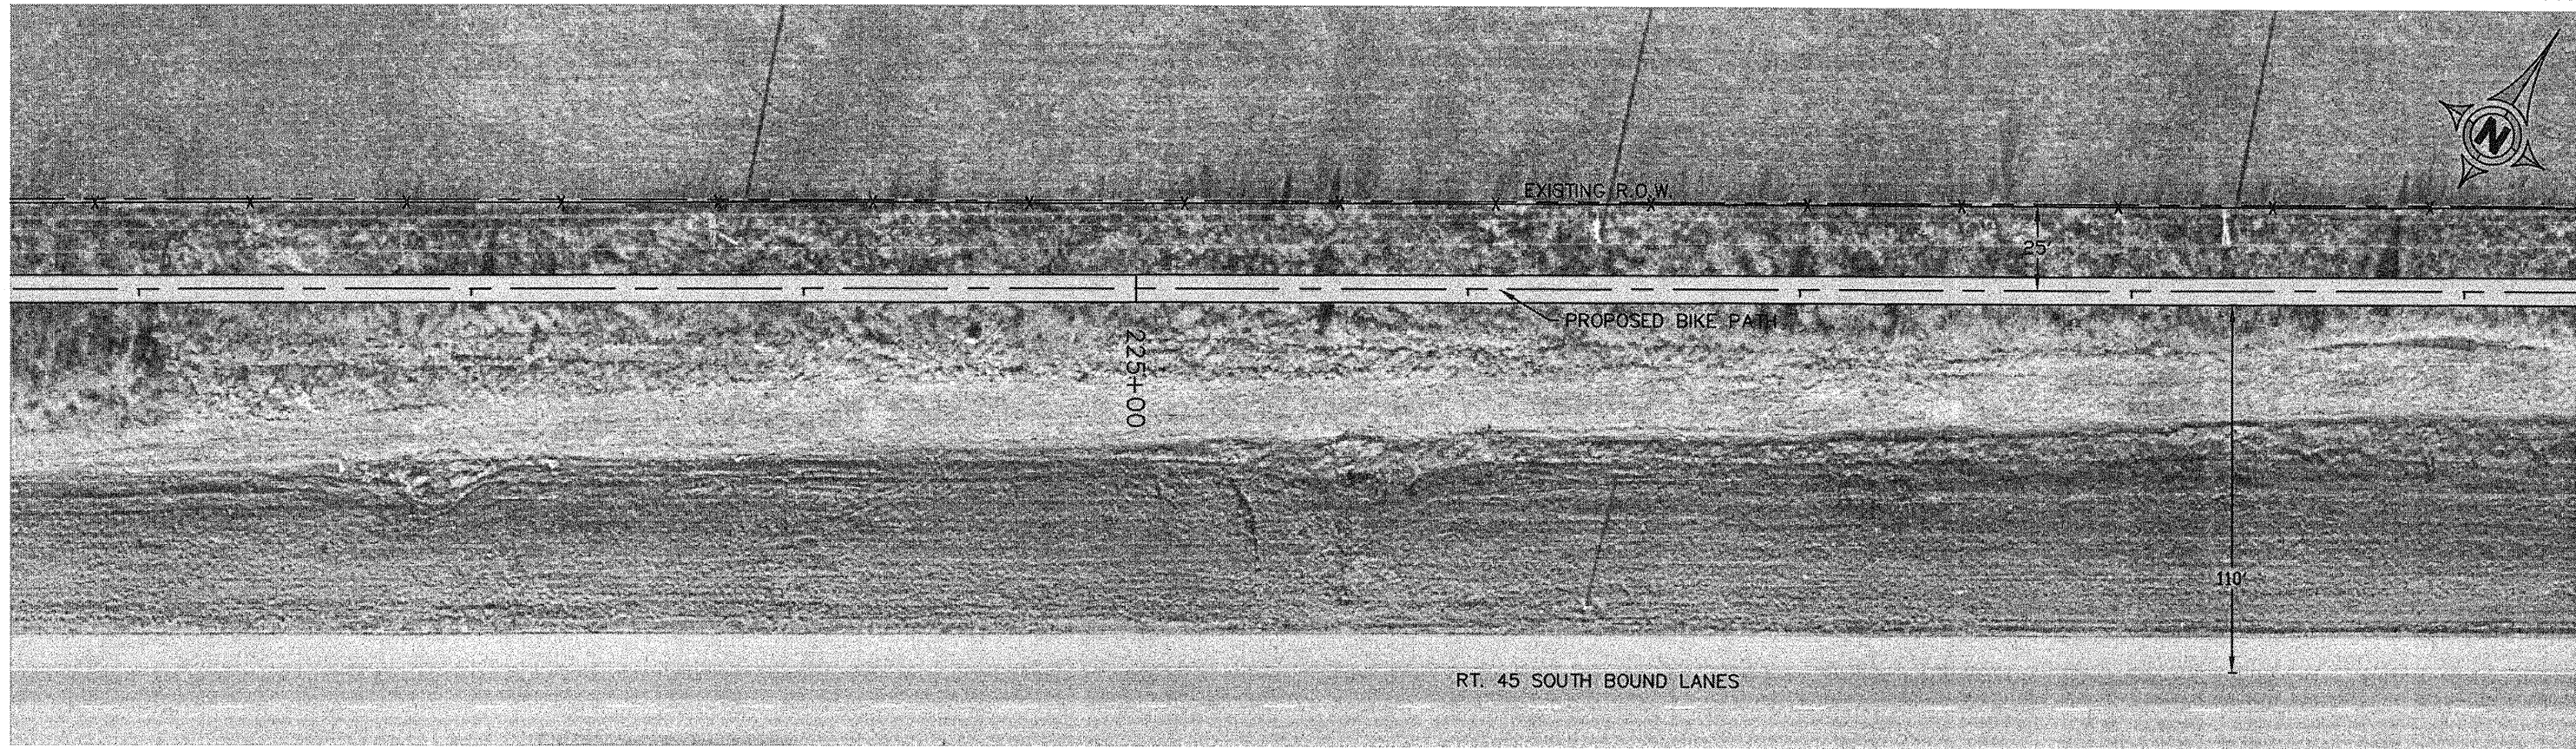

11 Nov 2009 - 10:03am x:\2005\05138\HARRISBURG PLANS\05138 Harrisburg Base.dwg Layout Tab 'STA 222+00'

