



ROUTE	SECTION	COUNTY	TOTAL SHEETS	SHEET NUMBER
	06-00082-00-BT	SALINE	115	41
HARRISBURG - IDOT		BIKE/PEDESTRIAN PATH		

CONTRACT NO. 99383

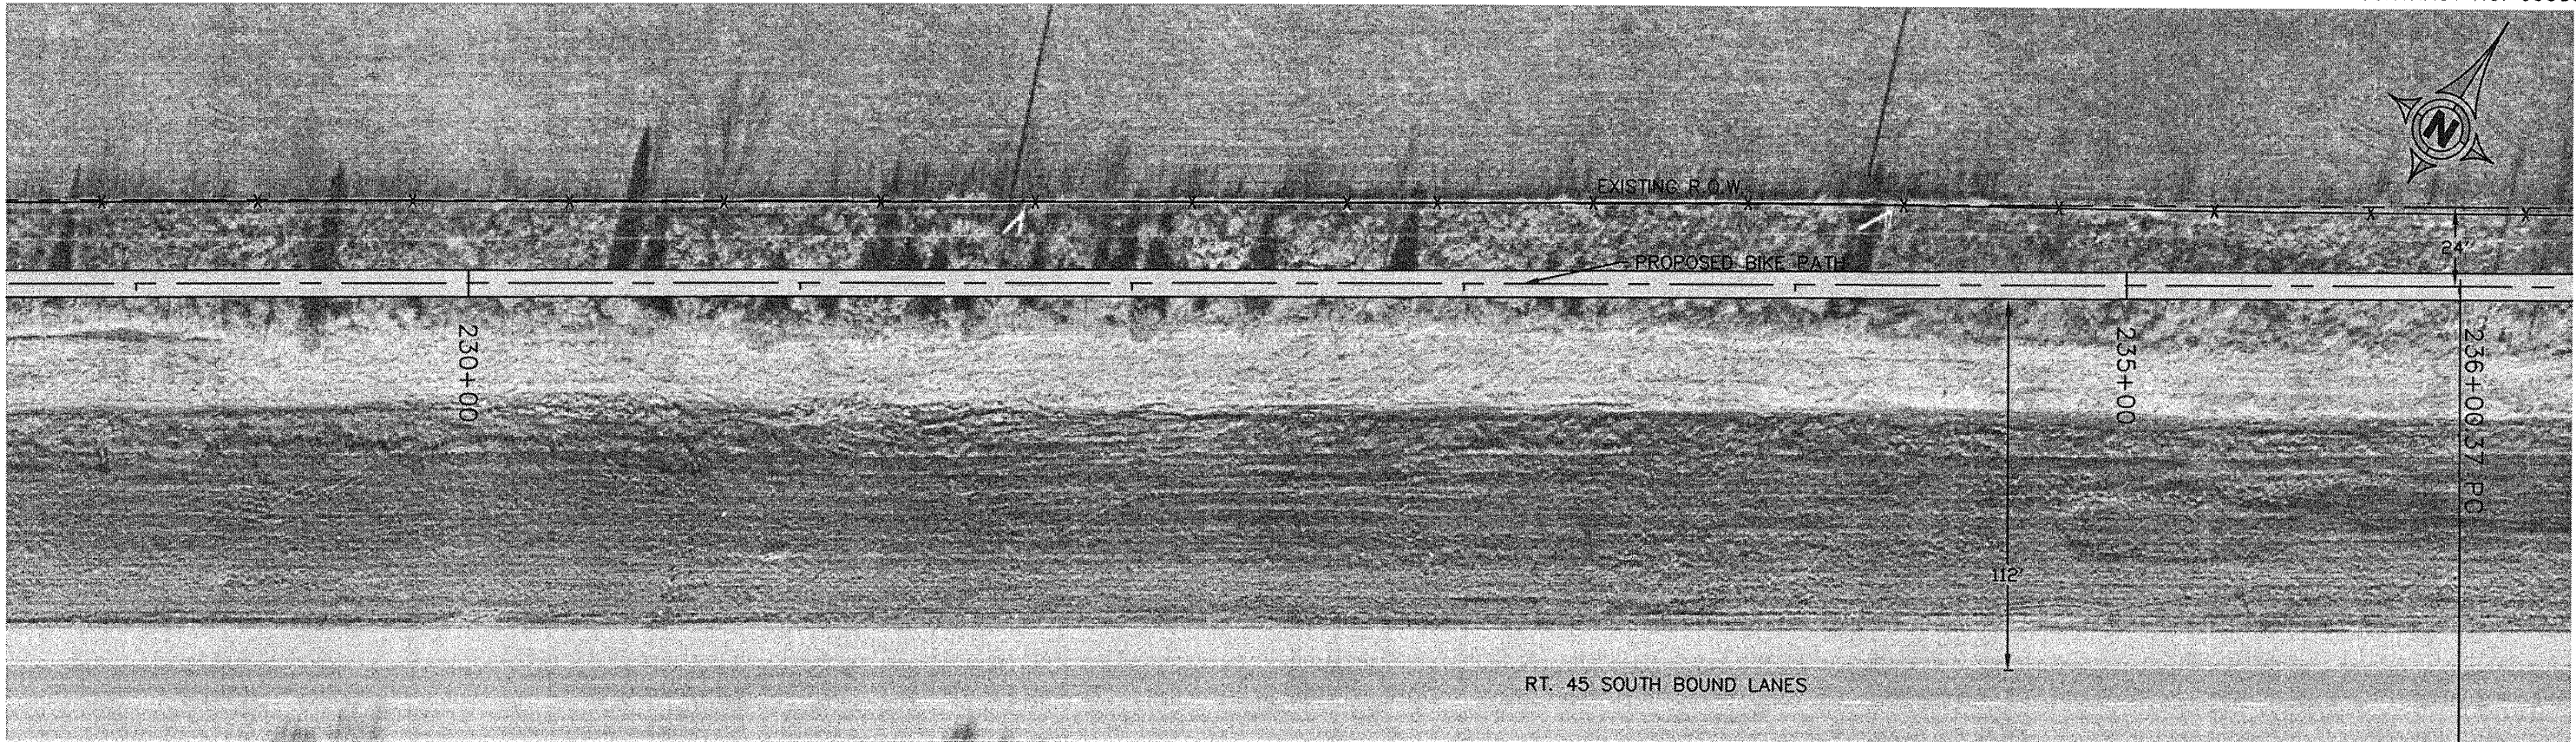

VERTICAL CURVE g1= -0.50%
 L = 100' g2= 0.00%
 VPC STA. 235+50 ELEV. 382.75
 VPI STA. 236+00 ELEV. 382.50
 VPT STA. 236+50 ELEV. 382.50

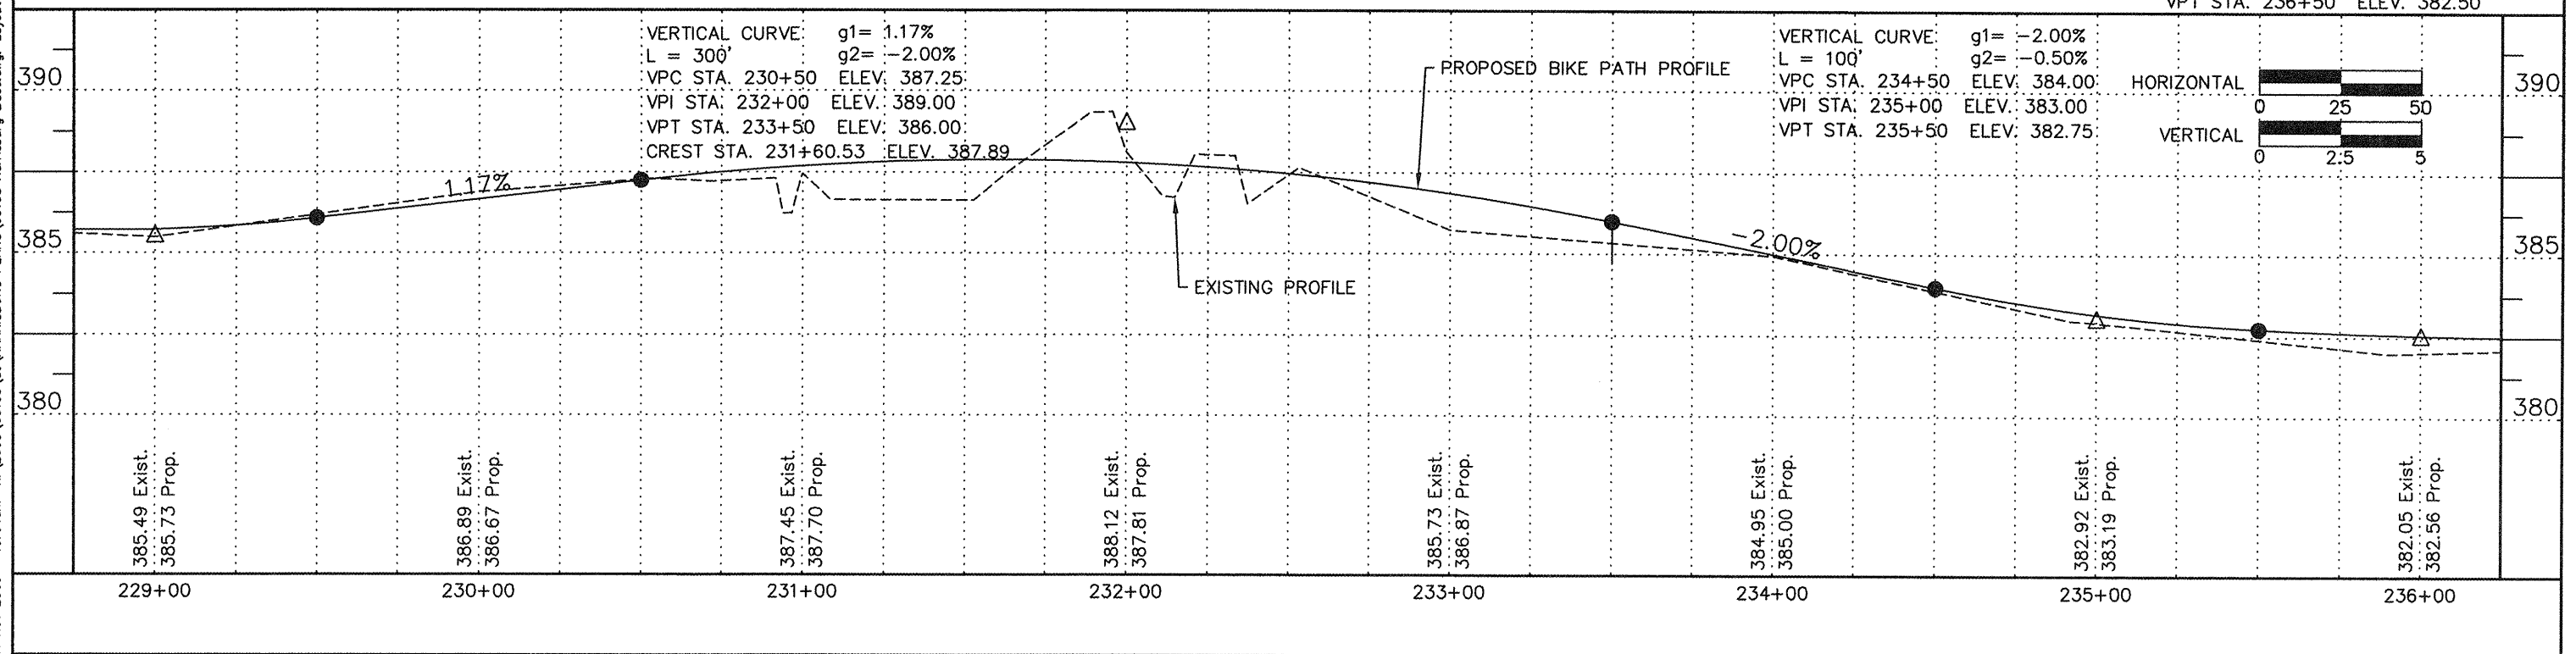

11 Nov 2009 - 10:04am x:\2005\05138\vac\HARRISBURG PLANS\05138 Harrisburg Base.dwg: Layout Tab 'STA 229+00'