


ROUTE	SECTION	COUNTY	TOTAL SHEETS	SHEET NUMBER
	06-00082-00-BT	SALINE	115	42
HARRISBURG - IDOT		BIKE/PEDESTRIAN PATH		

CONTRACT NO. 99383

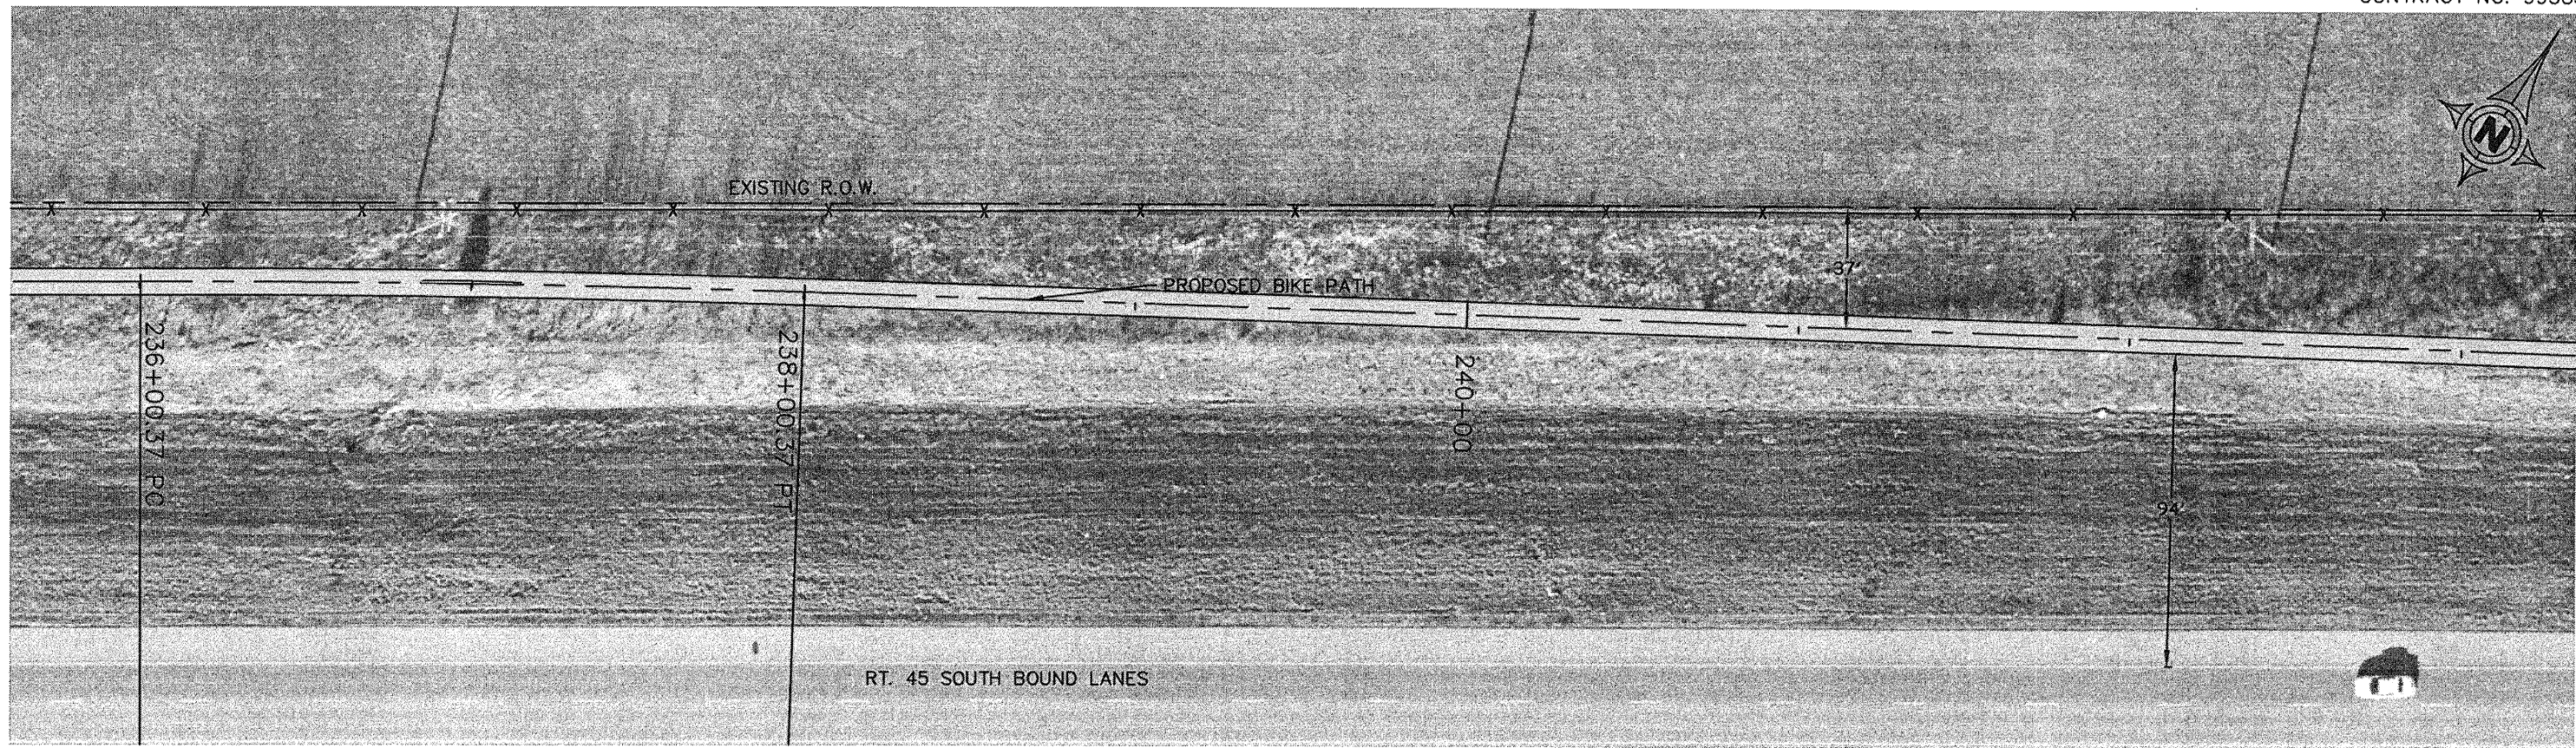

HORIZONTAL CURVE DATA

$\Delta = 1'56''54''$ PC STA. = 236+00.37
 $R = 5881.52'$ PI STA. = 237+00.38
 $L = 200.00'$ PT STA. = 238+00.37
 $T = 100.01'$

