


ROUTE	SECTION	COUNTY	TOTAL SHEETS	SHEET NUMBER
	06-00082-00-BT	SALINE	115	86
HARRISBURG - IDOT		BIKE/PEDESTRIAN PATH		

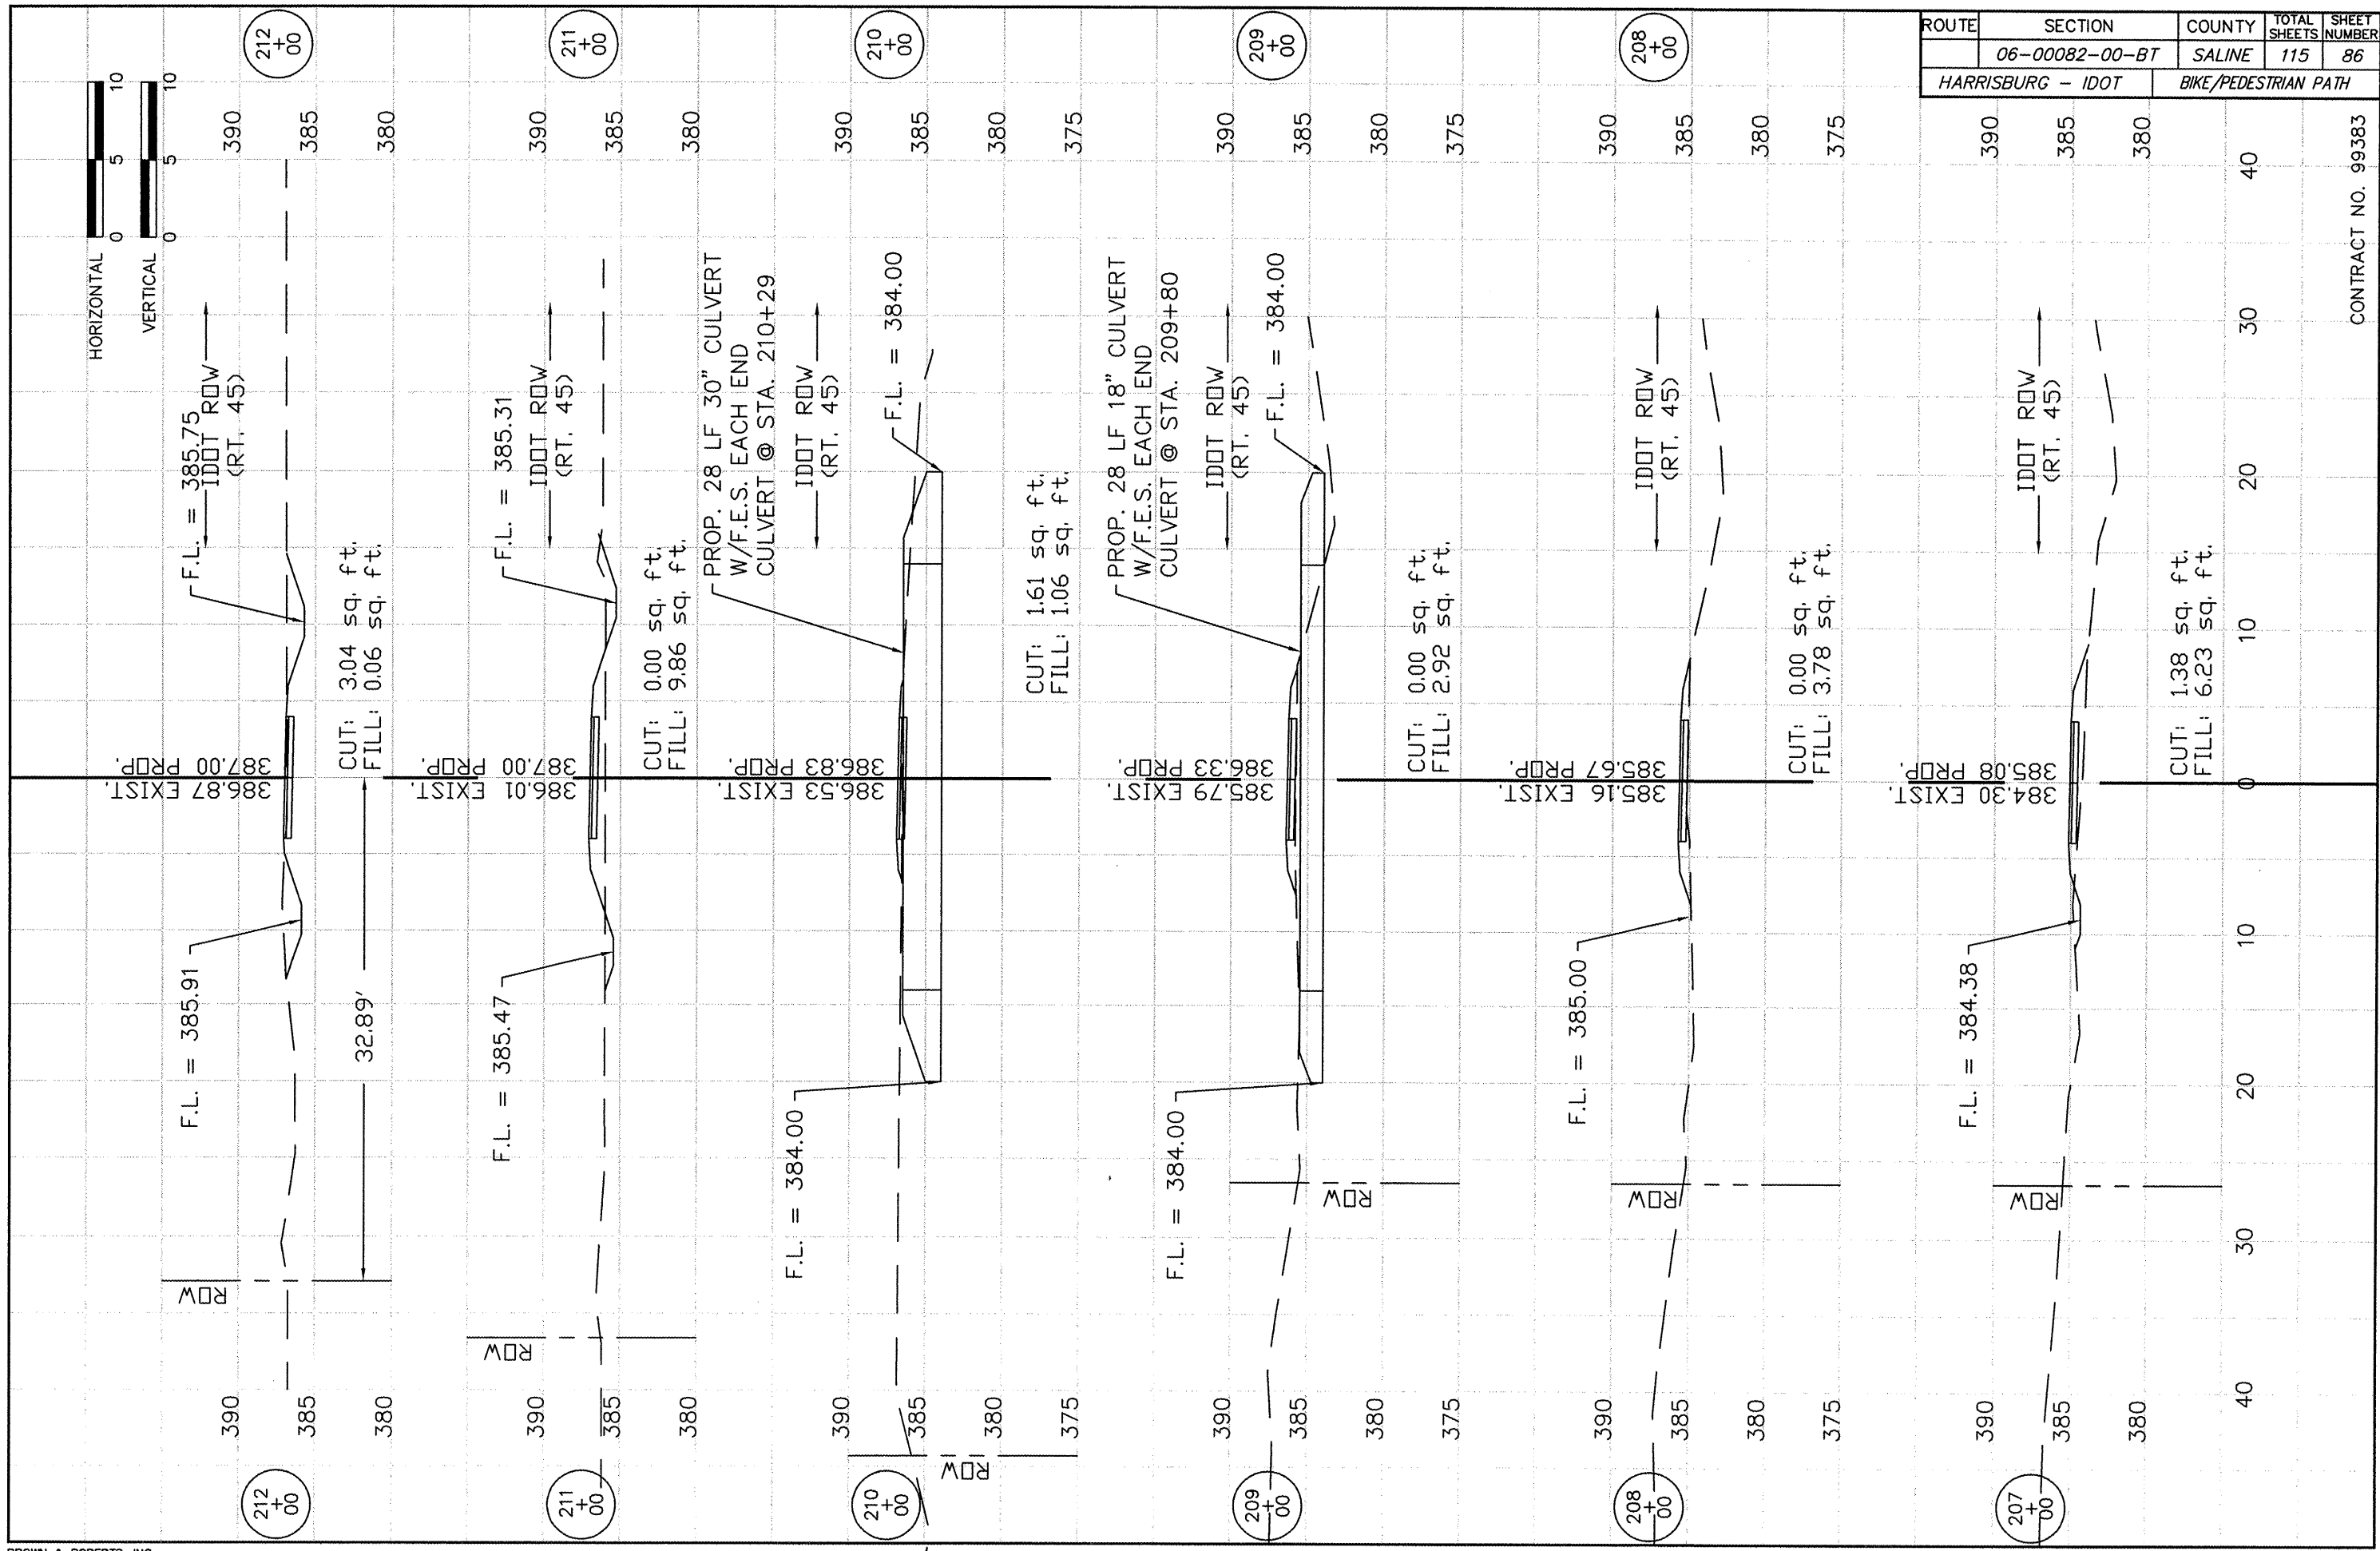

CONTRACT NO. 99383