


ROUTE	SECTION	COUNTY	TOTAL SHEETS	SHEET NUMBER
	06-00082-00-BT	SALINE	115	96
HARRISBURG - IDOT		BIKE/PEDESTRIAN PATH		

CONTRACT NO. 99383

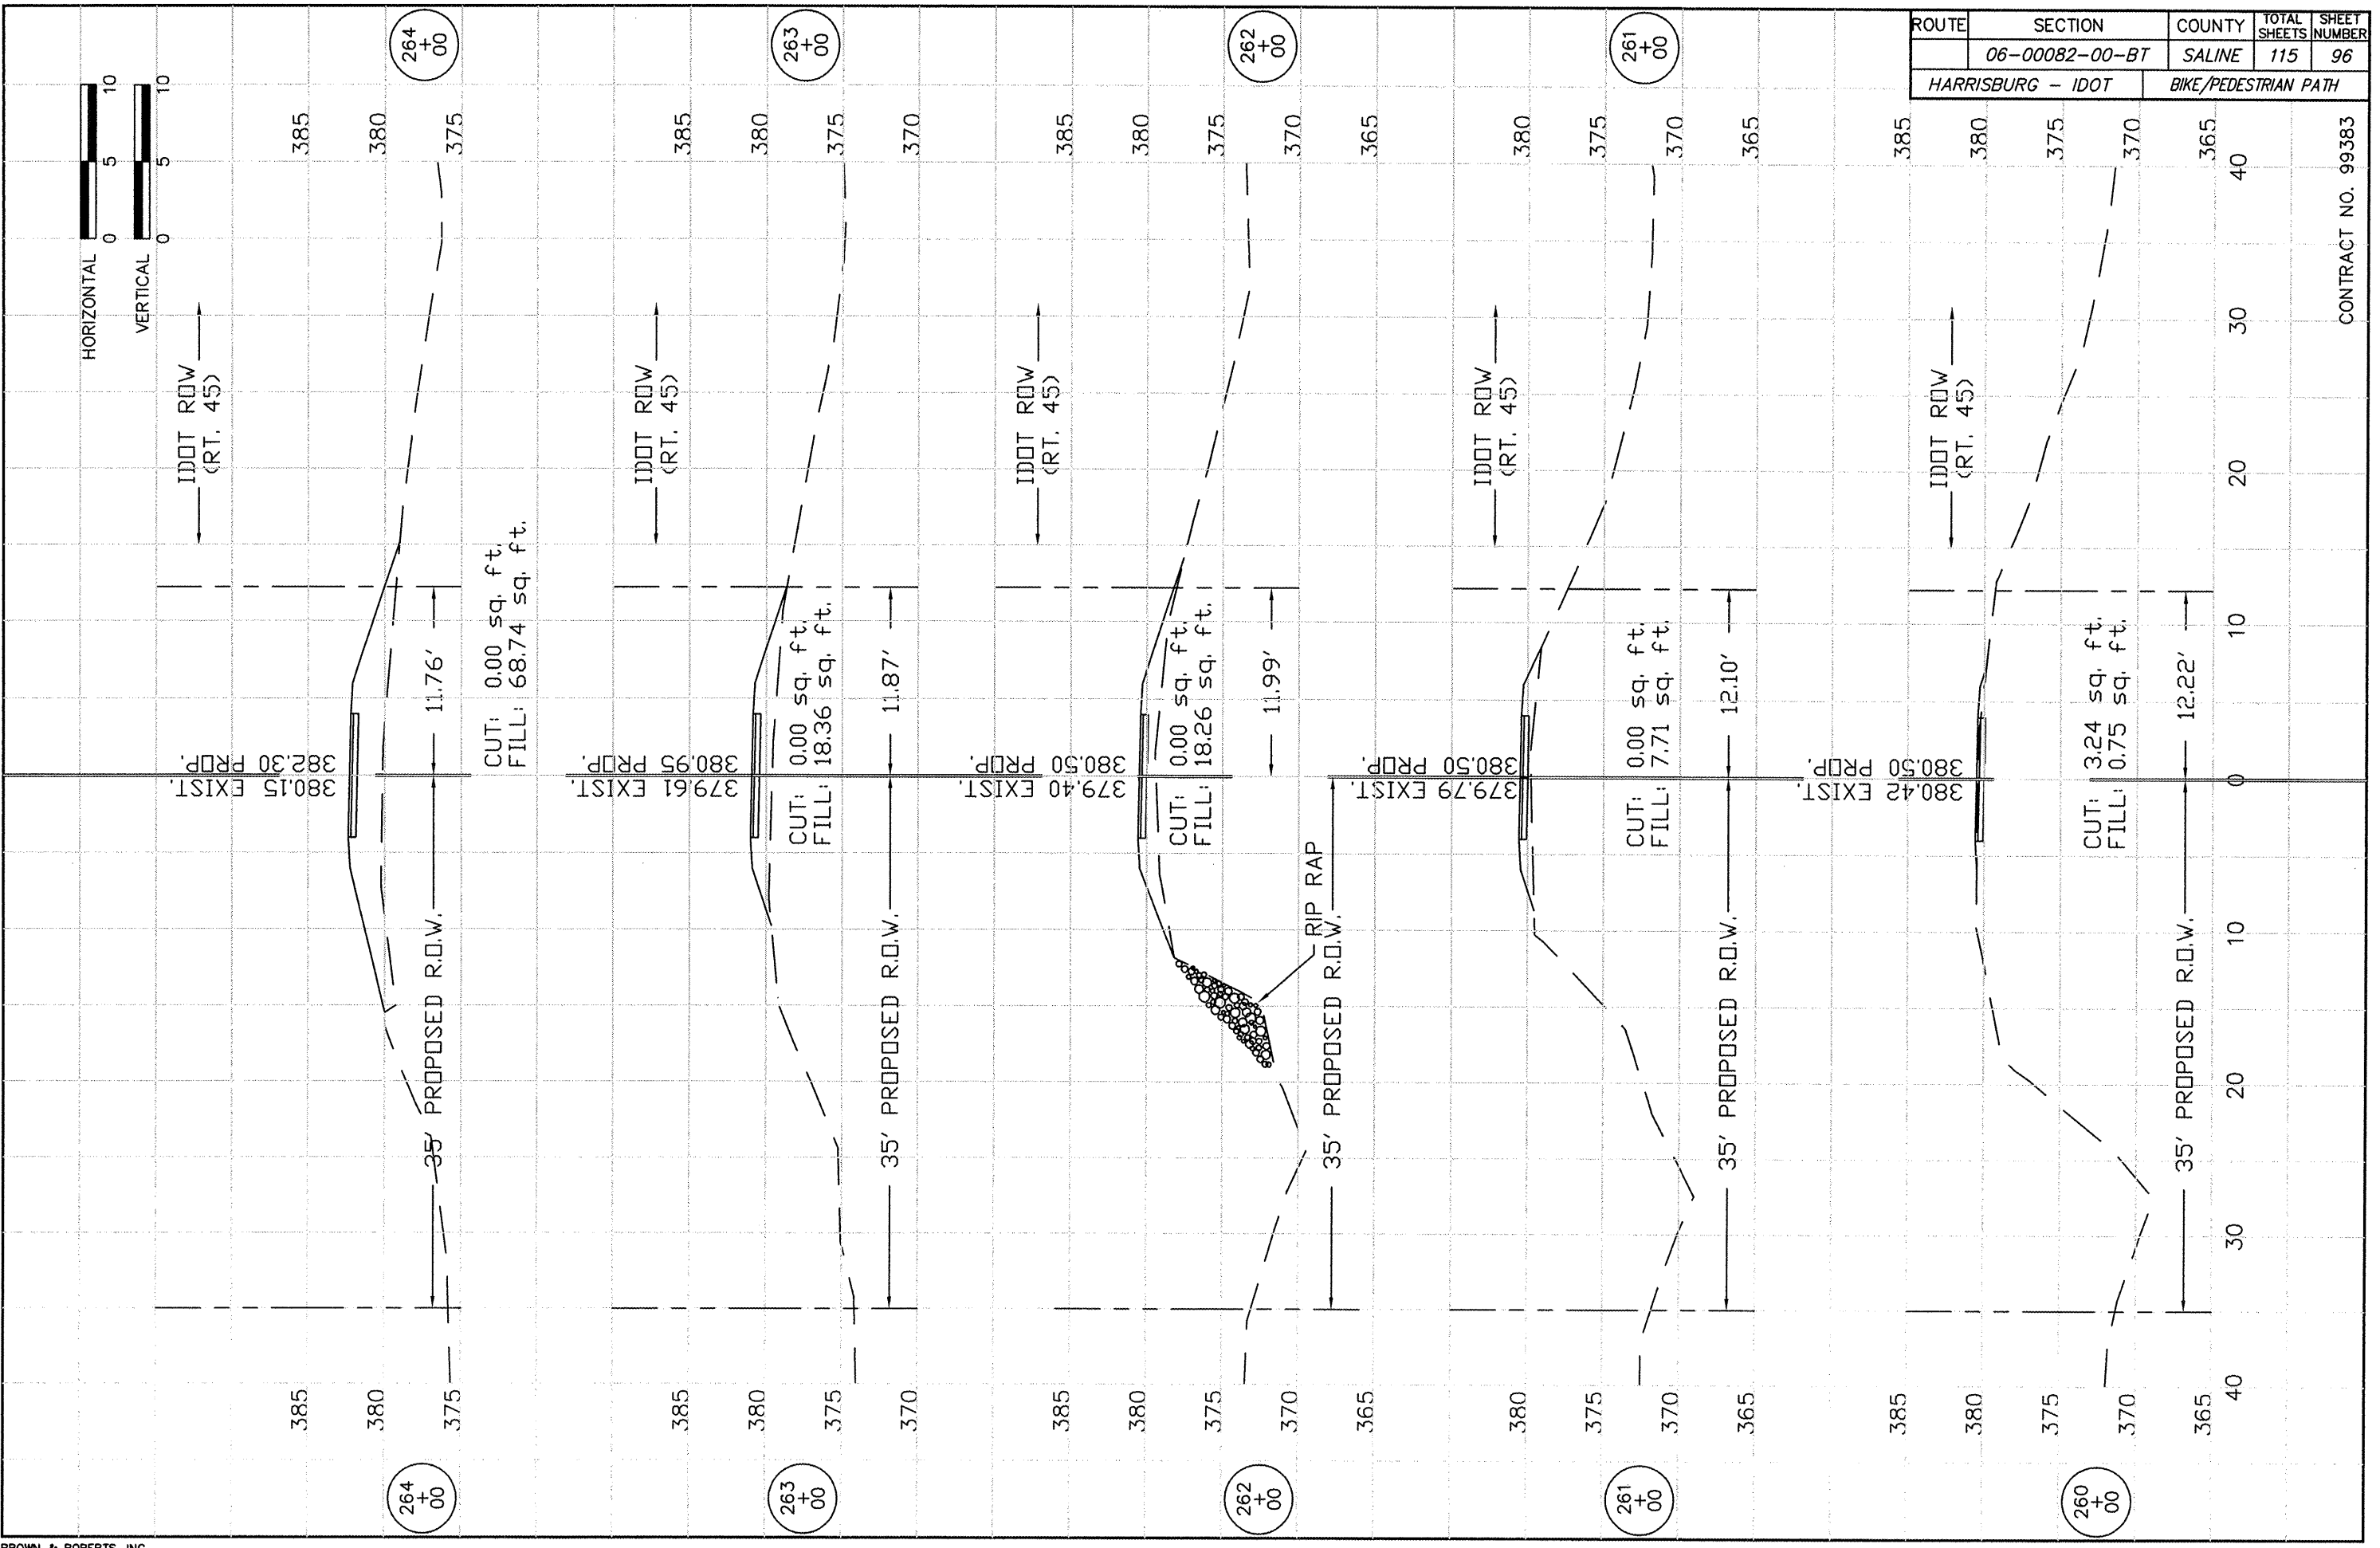

382.30 PRDP.
380.15 EXIST.

CUT: 0.00 sq. ft.
FILL: 68.74 sq. ft.

380.95 PRDP.
379.61 EXIST.

CUT: 0.00 sq. ft.
FILL: 18.36 sq. ft.

380.50 PRDP.
379.40 EXIST.

CUT: 0.00 sq. ft.
FILL: 18.26 sq. ft.

380.50 PRDP.
379.79 EXIST.

CUT: 0.00 sq. ft.
FILL: 7.71 sq. ft.

380.42 EXIST.
380.50 PRDP.

CUT: 3.24 sq. ft.
FILL: 0.75 sq. ft.

