


PROPOSED TYPICAL SECTION

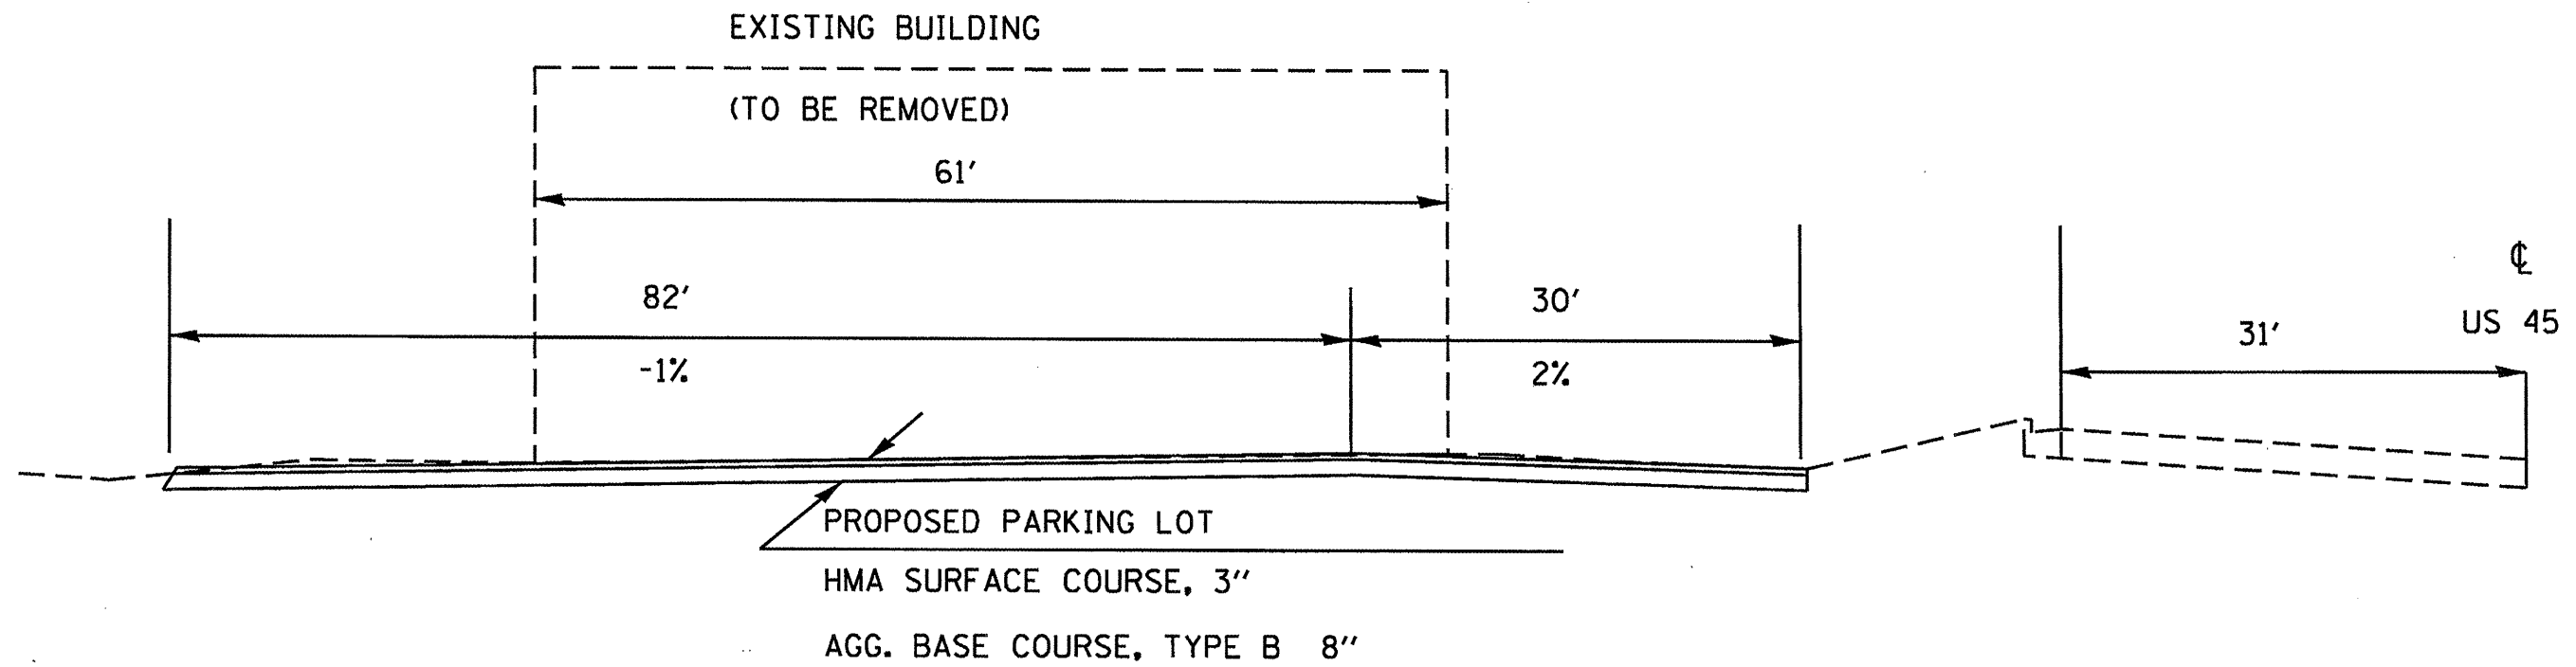

TO BE USED:
STA. 340+86.5 TO STATION 342+58.5

FILE NAME =	USER NAME = sheperdgd	DESIGNED -	REVISED -	STATE OF ILLINOIS DEPARTMENT OF TRANSPORTATION	SCALE: _____	SHEET NO. _____ OF _____ SHEETS	STA. _____ TO STA. _____	F.A. RTE. =	SECTION	COUNTY	TOTAL SHEETS	SHEET NO.	
ca:\pwork\PWIDOT\SHEPARDGD\6189136\plot-plahts.dgn	plot scale = 28.6244' / IN.	DRAWN -	REVISED -		US 45				SALINE	ILLINOIS	115	114	
PLOT DATE = 11/5/2009		CHECKED -	REVISED -										
		DATE -	REVISED -										

ILLINOIS FED. AID PROJECT