


ROUTE	SECTION	COUNTY	TOTAL SHEETS	SHEET NO.
	05-00118-00-RP	JACKSON	32	7
JOB NO. C-99-515-06 FED PROJ: HPP-0321(117)				
CITY OF CARBONDALE				

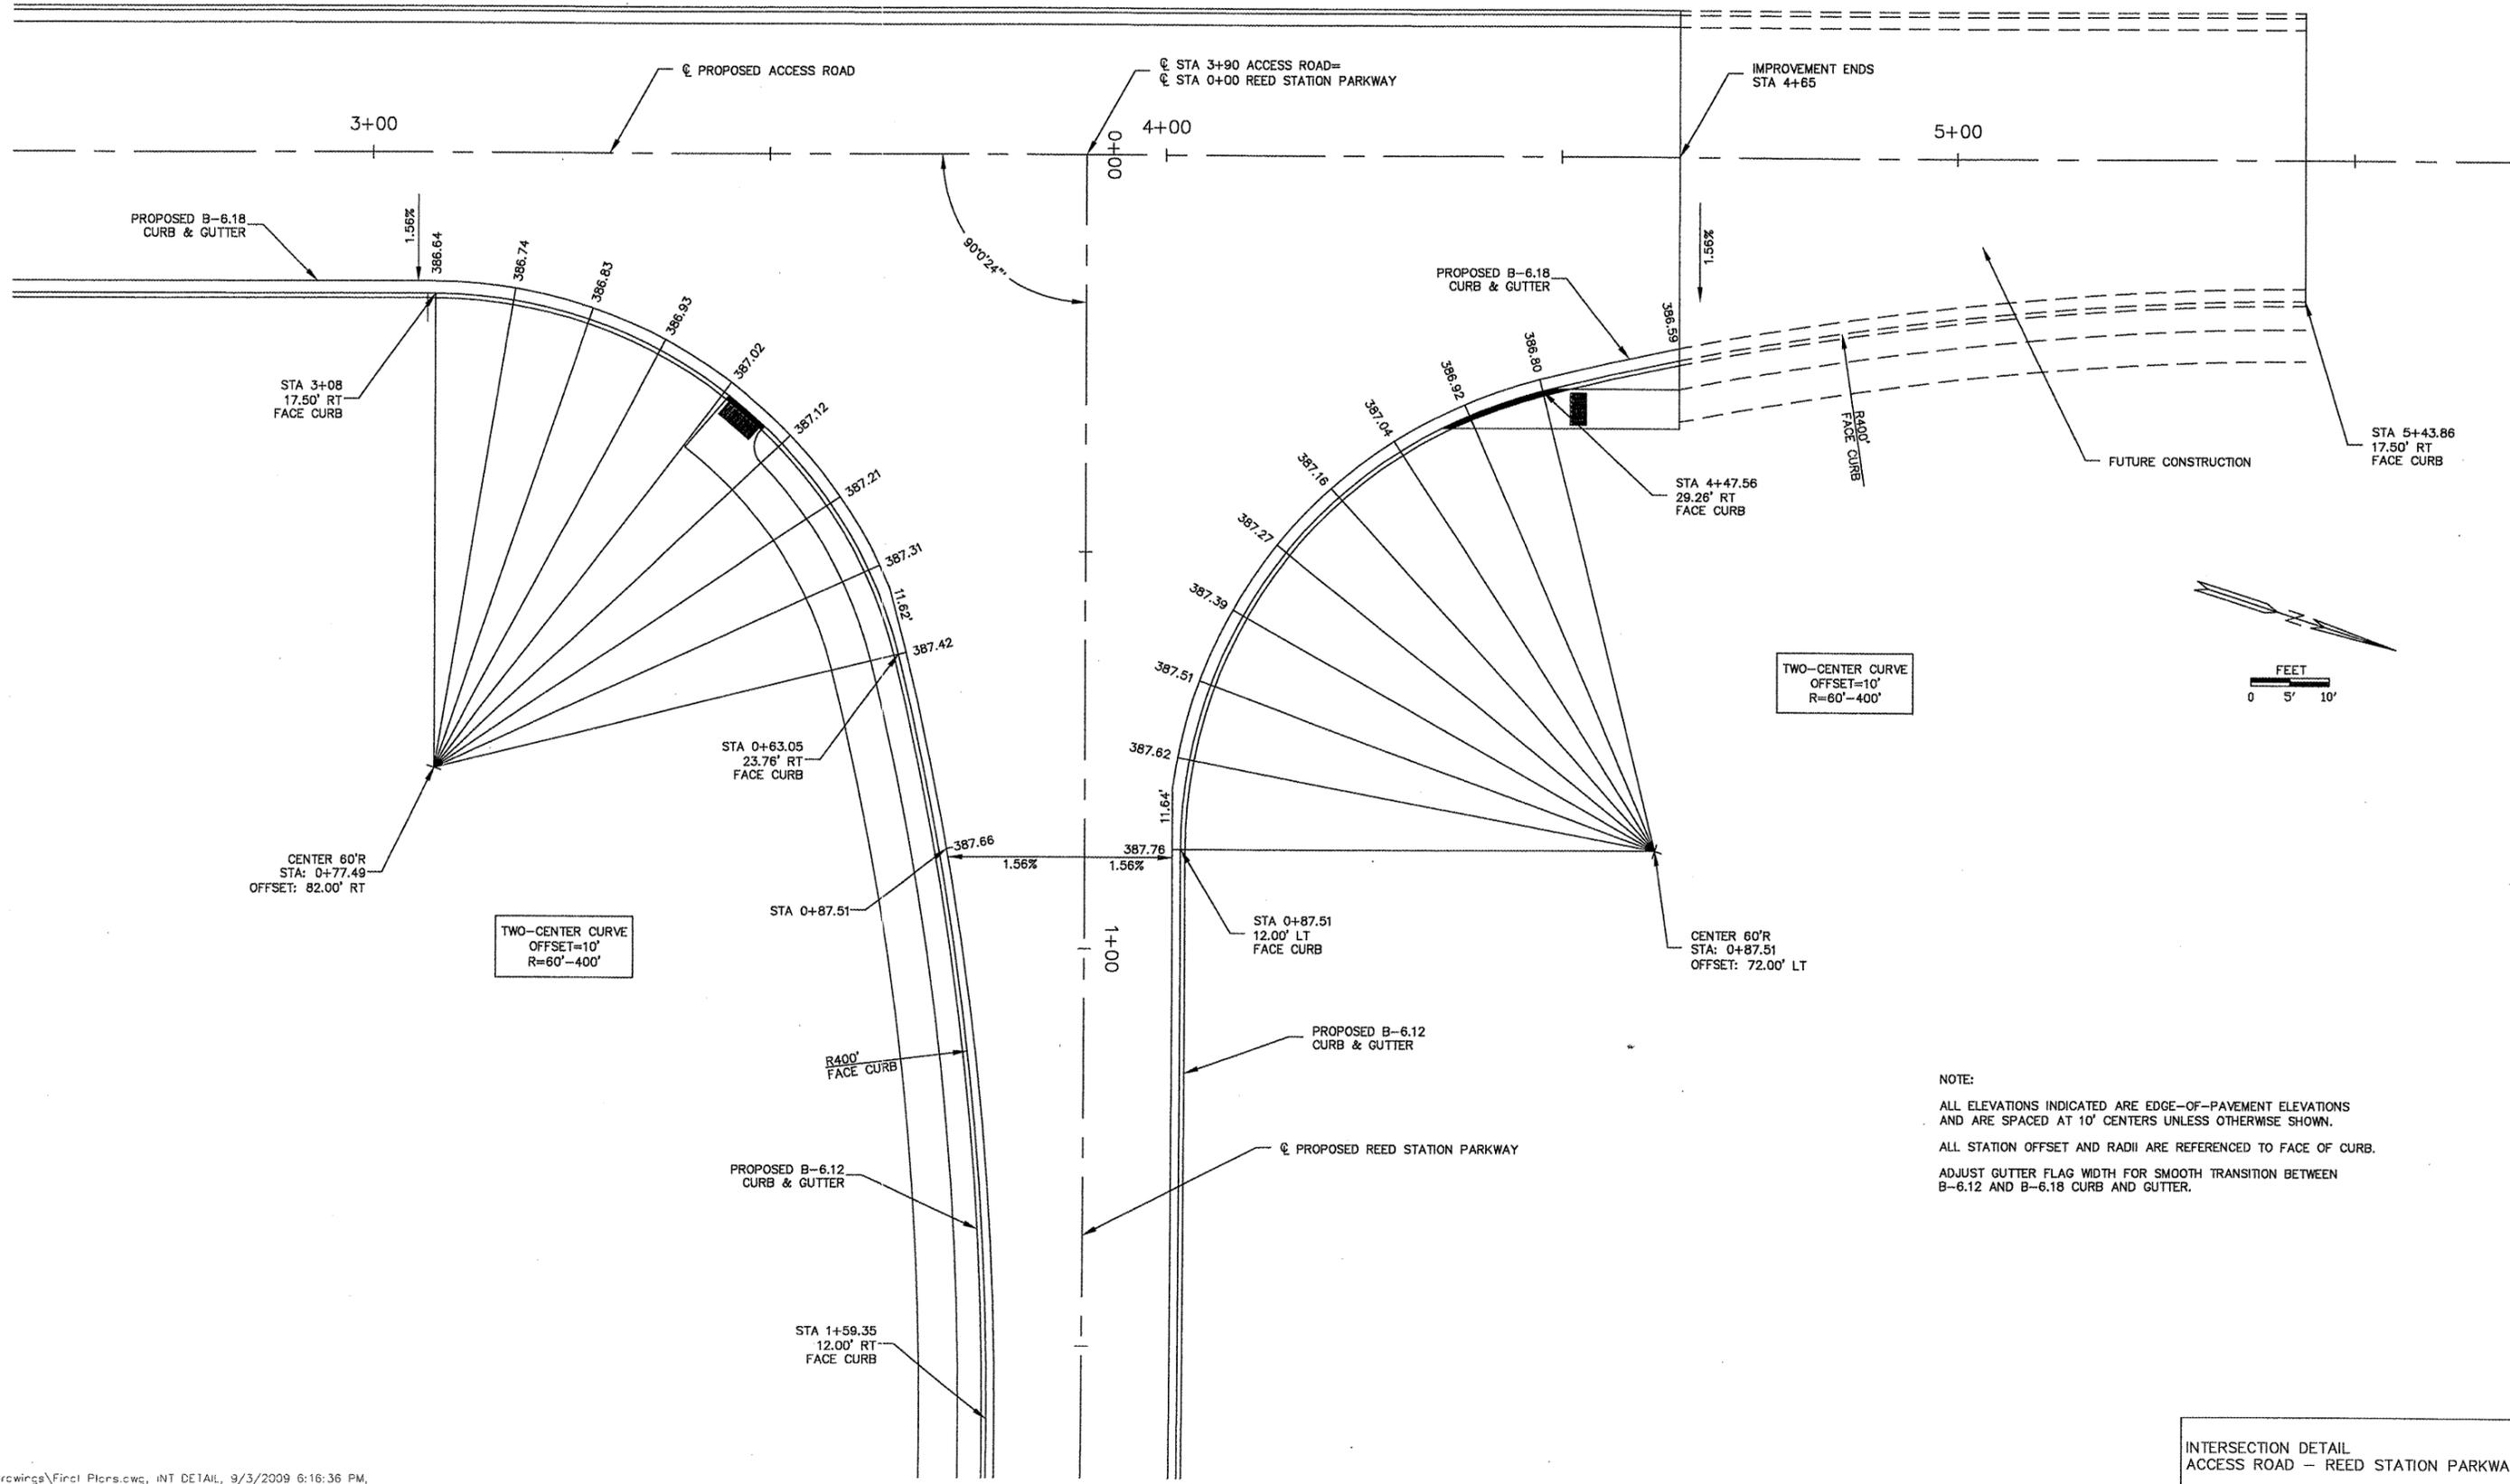

PROJ. NAME: ?
 LAYER STATE: ?
 CTB FILE: ?
 DRAWN BY: ?
 DATE: ?
 PLOT SCALE: ?
 LINE TYPE SCALE: ?
 PLOT VIEW: ?
 FILE: ?