
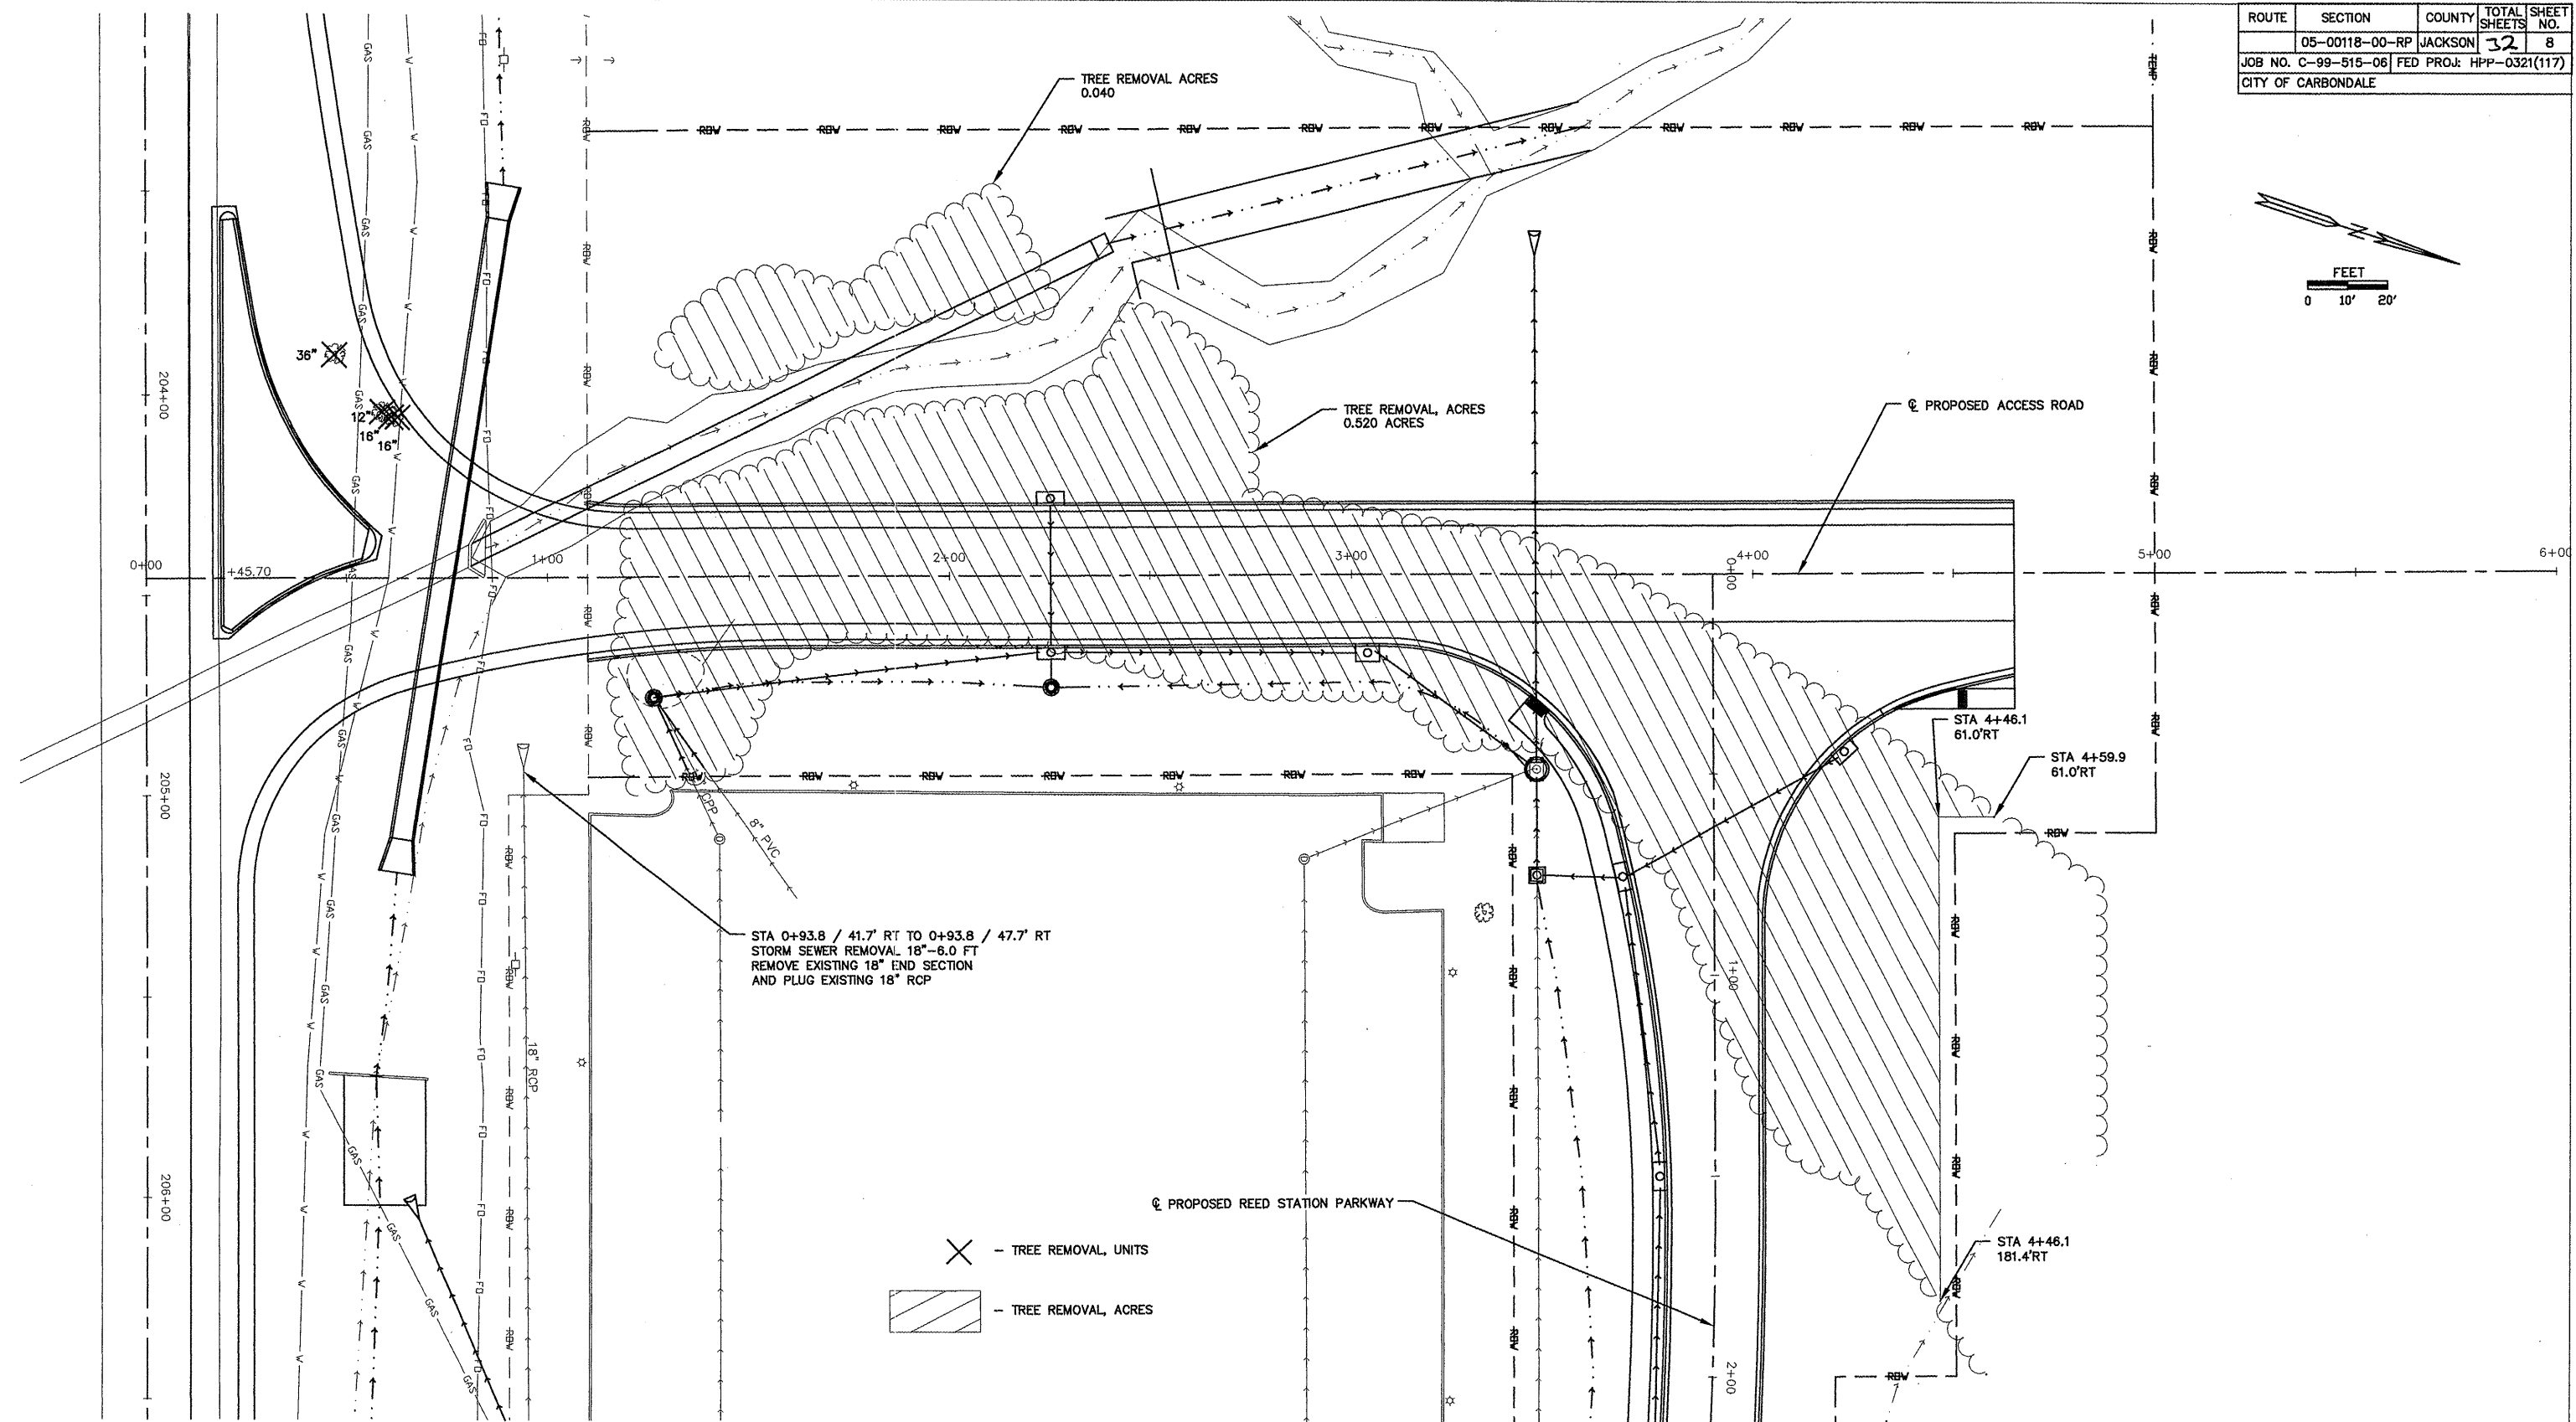


ROUTE	SECTION	COUNTY	TOTAL SHEETS	SHEET NO.
	05-00118-00-RP	JACKSON	32	8
JOB NO. C-99-515-06		FED PROJ: HPP-0321(117)		
CITY OF CARBONDALE				

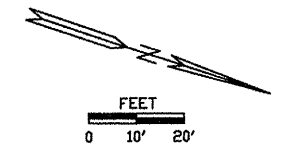

STA 0+93.8 / 41.7' RT TO 0+93.8 / 47.7' RT
 STORM SEWER REMOVAL 18"-6.0 FT
 REMOVE EXISTING 18" END SECTION
 AND PLUG EXISTING 18" RCP

- X - TREE REMOVAL, UNITS
- [Hatched Box] - TREE REMOVAL, ACRES

REMOVAL PLAN
 ACCESS ROAD